

PARTIAL BASEMENT/PARKING LEVEL PLAN
1/8" = 1'-0"

CAPITOL PLAZA HOTEL
FRANKFORT / KENTUCKY

JOHNSON / ROMANOWITZ ARCHITECTS / LEXINGTON / KENTUCKY

JOHNSON ROMANOWITZ ARCHITECTS INC. ARCHITECTS
REGISTERED ARCHITECTS OF COMMONWEALTH OF KENTUCKY
472-554-1118 FAX 475-554-1119
100 N. MAIN ST. LEXINGTON, KY 40502

Clarifications:
 5-11-83
 8-5-83
 9-20-83

FINISH SCHEDULE & KEY

DOOR MARK	DOOR SCHEDULE	DOOR REVER	DOOR REVER
DOOR MARK	DOOR SCHEDULE	DOOR REVER	DOOR REVER
DOOR MARK	DOOR SCHEDULE	DOOR REVER	DOOR REVER


FLOOR	WALL
1. CARPET (TYPE FURNISH & DETAIL)	1. GYP. BO., PAINTED
2. CERAMIC TILE (TYPE AND)	2. CERAMIC TILE
3. QUARRY TILES (TYPE AND)	3. VINYL (TYPE FURNISH/CONTR. DETAIL) OR GYP. BO.
4. VINYL (TYPE AND)	4. CONCRETE BLOCK, PAINTED
5. CONCRETE W/PAINT	5. CONCRETE, PAINTED
6. BRICK	6. GYPSUM PLASTER OR GYP. BO.
7. BRICK	7. FREIGHT, CONC., PAINTED
8. BRICK	
9. BRICK	
DRAWN: SCS/ELK PROJECT: 8238
 CHECKED: DATE: 6-10-83

ARCHITECTURAL
 PARTIAL BASEMENT/
 PARKING LEVEL PLAN

DRAWING
A-1

FINISH SCHEDULE & KEY	
FLOOR 1. CARPET (TYPE, PATTERN & INSTALL) 2. CERAMIC TILE (TYPE, PATTERN & INSTALL) 3. POLISHED CONCRETE (TYPE, PATTERN & INSTALL) 4. POLISHED WOOD (TYPE, PATTERN & INSTALL) 5. POLISHED METAL (TYPE, PATTERN & INSTALL) 6. POLISHED PLASTER (TYPE, PATTERN & INSTALL) 7. POLISHED STONE (TYPE, PATTERN & INSTALL) 8. POLISHED BRICK (TYPE, PATTERN & INSTALL) 9. POLISHED BLOCK (TYPE, PATTERN & INSTALL) 10. POLISHED MASONRY (TYPE, PATTERN & INSTALL) 11. POLISHED CONCRETE (TYPE, PATTERN & INSTALL) 12. POLISHED METAL (TYPE, PATTERN & INSTALL)	WALL 1. GYP. BO. - PAINTED 2. GYP. BO. - PAINTED 3. GYP. BO. - PAINTED 4. GYP. BO. - PAINTED 5. GYP. BO. - PAINTED 6. GYP. BO. - PAINTED 7. GYP. BO. - PAINTED 8. GYP. BO. - PAINTED 9. GYP. BO. - PAINTED 10. GYP. BO. - PAINTED 11. GYP. BO. - PAINTED 12. GYP. BO. - PAINTED
BASE 1. VINYL 2. CERAMIC TILE 3. CERAMIC TILE 4. CERAMIC TILE 5. CERAMIC TILE 6. CERAMIC TILE 7. CERAMIC TILE 8. CERAMIC TILE 9. CERAMIC TILE 10. CERAMIC TILE 11. CERAMIC TILE 12. CERAMIC TILE	CEILING 1. SUSPENDED PLATE OF CONCRETE 2. 2" x 4" ACoustical, Lay-in 3. 2" x 4" ACoustical, Lay-in 4. 2" x 4" ACoustical, Lay-in 5. 2" x 4" ACoustical, Lay-in 6. 2" x 4" ACoustical, Lay-in 7. 2" x 4" ACoustical, Lay-in 8. 2" x 4" ACoustical, Lay-in 9. 2" x 4" ACoustical, Lay-in 10. 2" x 4" ACoustical, Lay-in 11. 2" x 4" ACoustical, Lay-in 12. 2" x 4" ACoustical, Lay-in
DOOR MARK 1. DOOR MARK 2. DOOR MARK 3. DOOR MARK 4. DOOR MARK 5. DOOR MARK 6. DOOR MARK 7. DOOR MARK 8. DOOR MARK 9. DOOR MARK 10. DOOR MARK 11. DOOR MARK 12. DOOR MARK	KEY TO PARTIAL LOBBY/MEZZANINE PLANS N.T.A.

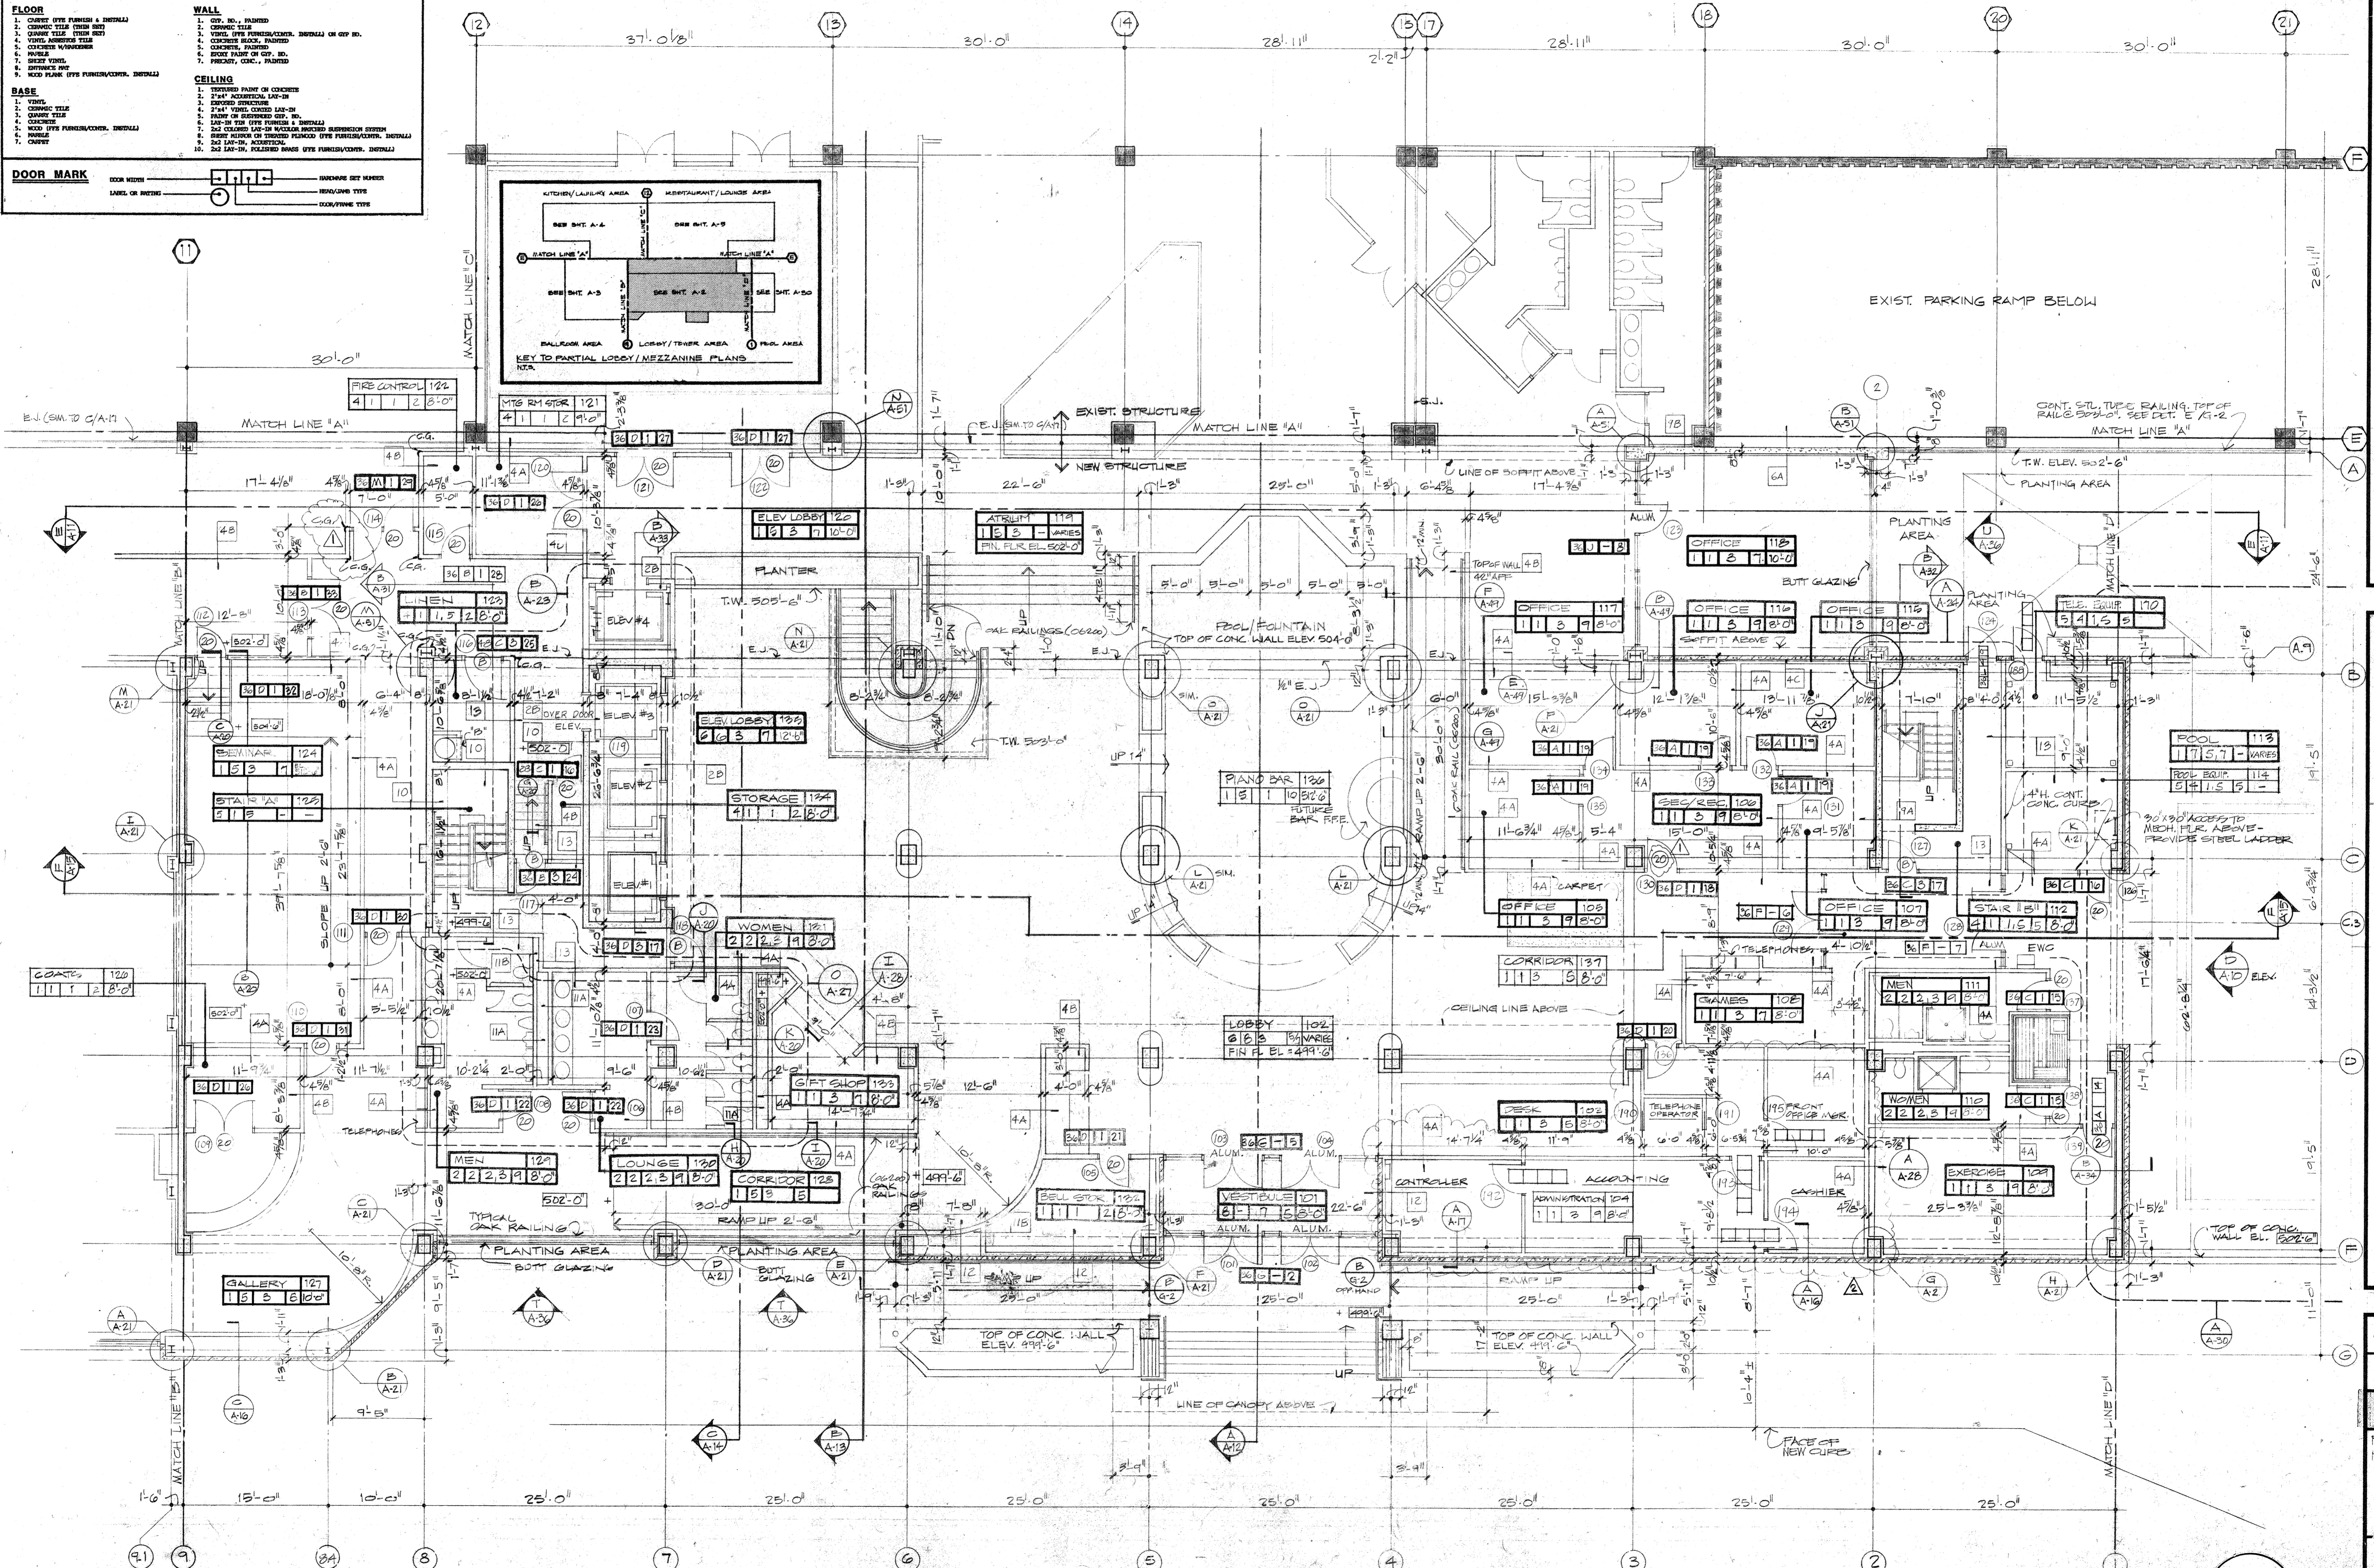


CAPITOL PLAZA HOTEL
 FRANKFORT / KENTUCKY

JOHNSON / ROMANOWICZ ARCHITECTS / ARCHITECTS / LEXINGTON / KENTUCKY

DRAWN	PROJECT
SLR	8233
CHECKED	DATE
	5-10-83
ARCHITECTURAL	
PARTIAL LOBBY / MEZZANINE LEVEL PLAN	
DRAWING	
A-2	

PARTIAL LOBBY/MEZZANINE LEVEL PLAN

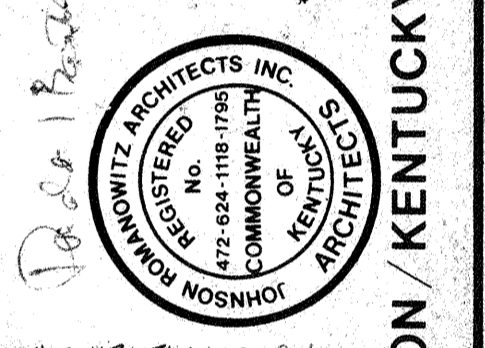


CLARIFICATIONS:
 5-17-83
 8-1-83
 8-5-83
 8-29-83
 9-9-83

DRAWN SLR	PROJECT 8233
CHECKED	DATE 5-16-83

ARCHITECTURAL

PARTIAL LOBBY / MEZZANINE LEVEL PLAN
KITCHEN / LAUNDRY

DRAWING
A-4

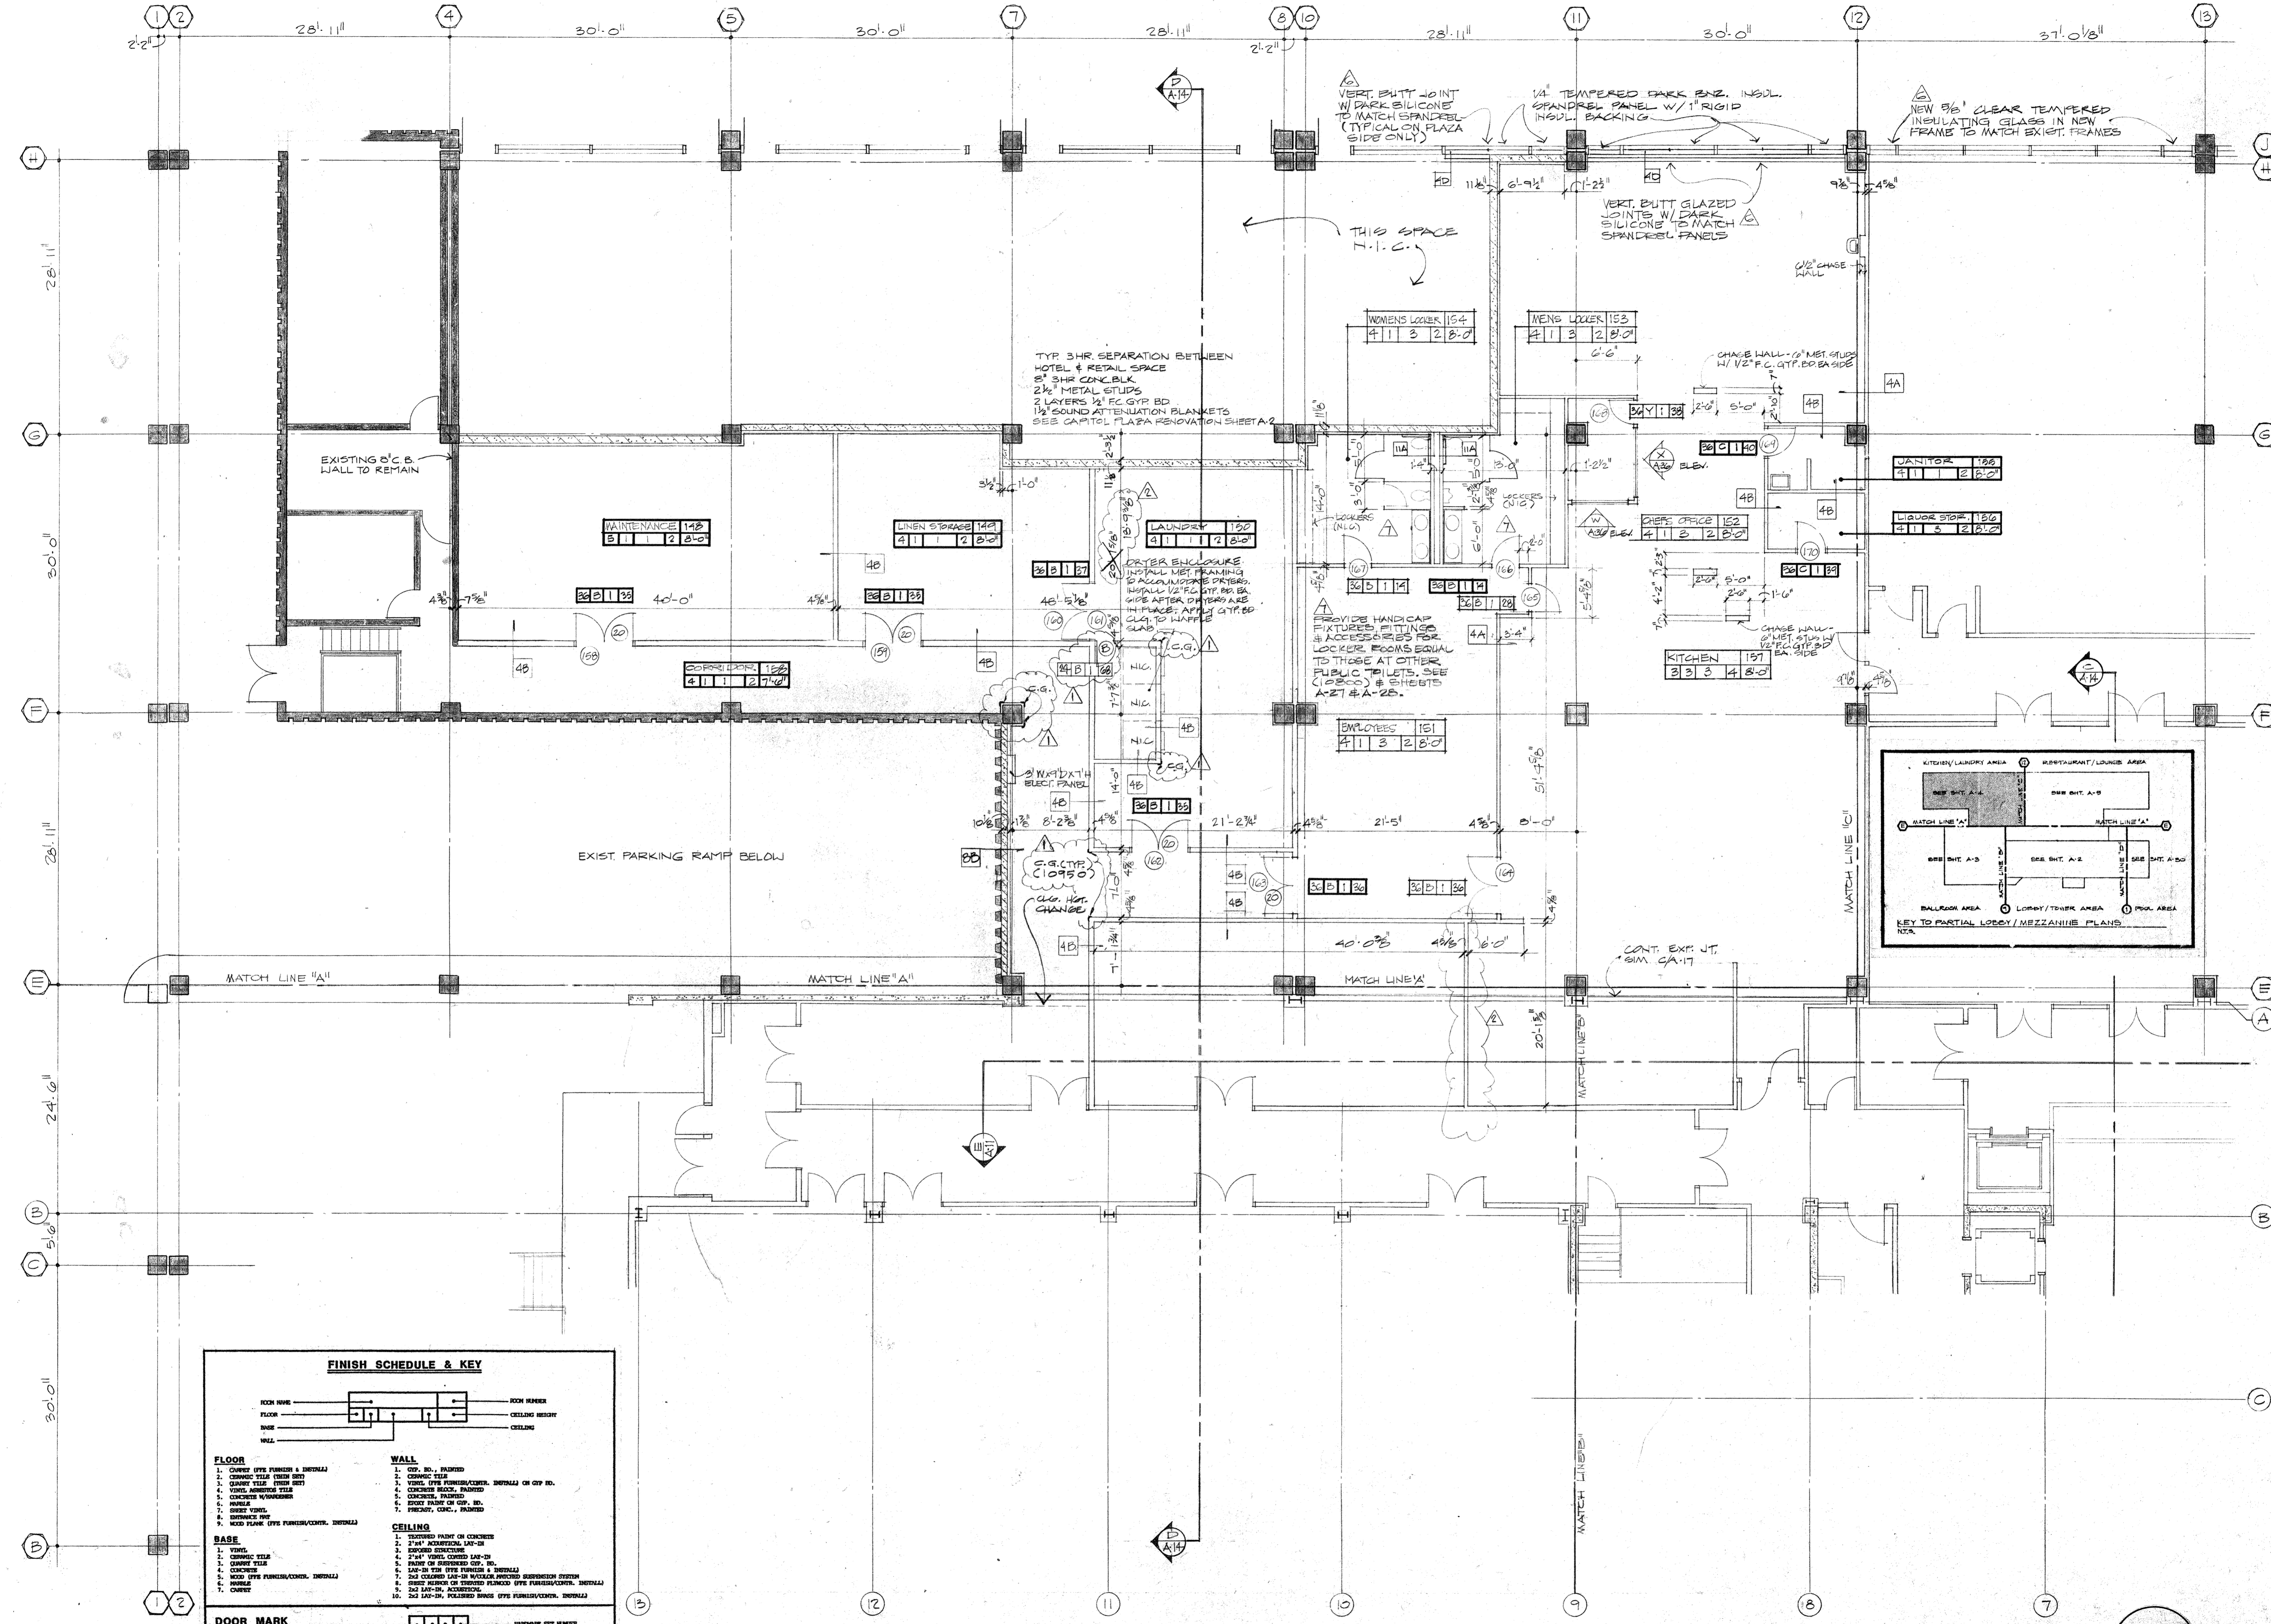

FINISH SCHEDULE & KEY




<p>FLOOR</p> <ol style="list-style-type: none"> CORNER TYPE FINISHES & INSTALL CORNER TYPE (SEEN SIDE) CORNER TYPE (SEEN END) VINYL ASBESTOS TILE CORNER MORTAR PAVING GRASS PAVING SPERMACE PUT WOOD FLOOR TYPE FINISHES/CONTR. INSTALL <p>BASE</p> <ol style="list-style-type: none"> VINYL CORNER TYPE CORNER TYPE CORNER TYPE WOOD TYPE FINISHES/CONTR. INSTALL CORNER <p>DOOR MARK</p> <p>DOOR MARK: [Symbol] — FINISHES SEE SCHEDULE LABEL OR NUMBER: [Symbol] — FINISHES SEE SCHEDULE [Symbol] — DOOR/TYPING TYPE</p>	<p>WALL</p> <ol style="list-style-type: none"> CONCRETE TYPE VINYL TYPE FINISHES/CONTR. INSTALL ON GYP. BD. CONCRETE BLOCK, PAINTED CONCRETE BLOCK, PAINTED EXPOSED BRICK ON GYP. BD. BRICK ON GYP. BD. BRICK ON GYP. BD. <p>CEILING</p> <ol style="list-style-type: none"> TEXTURED PAINT ON CONCRETE 2"X4" ACoustIC CLAY LATH-ON EXPOSED STRUCTURE 2"X4" VINYL COVERED LATH-ON PAINT ON STRUCTURE GYP. BD. PAINT ON STRUCTURE GYP. BD. 2"X4" COLORED LATH-ON W/ALUM. PORED SOUNDENHANCING SYSTEM 2"X4" LATH-ON, ACoustIC 2"X4" LATH-ON, ACoustIC 2"X4" LATH-ON, PAINTED BRICK TYPE FINISHES/CONTR. INSTALL
--	---

PARTIAL LOBBY/MEZZANINE LEVEL PLAN




CAPITOL PLAZA HOTEL
FRANKFORT / KENTUCKY

JOHNSON / ROMANOWITZ ARCHITECTS / LEXINGTON / KENTUCKY

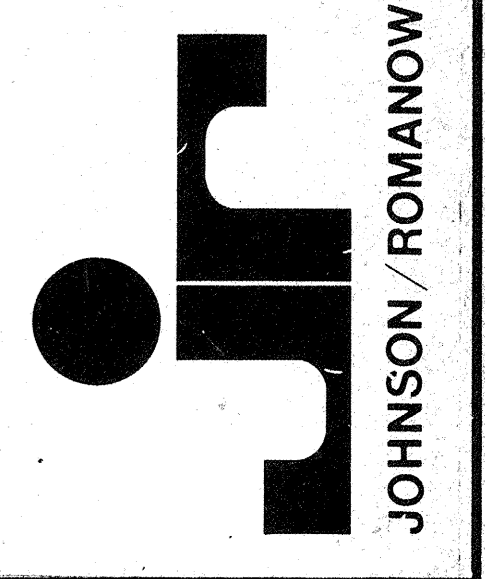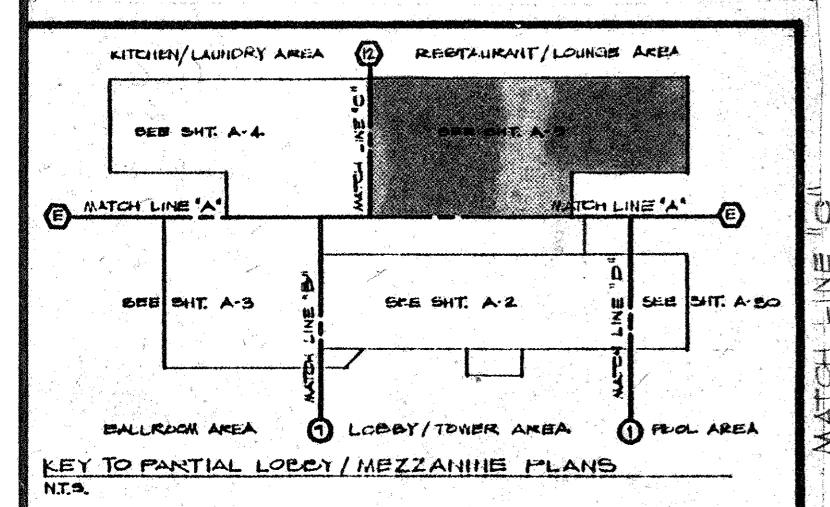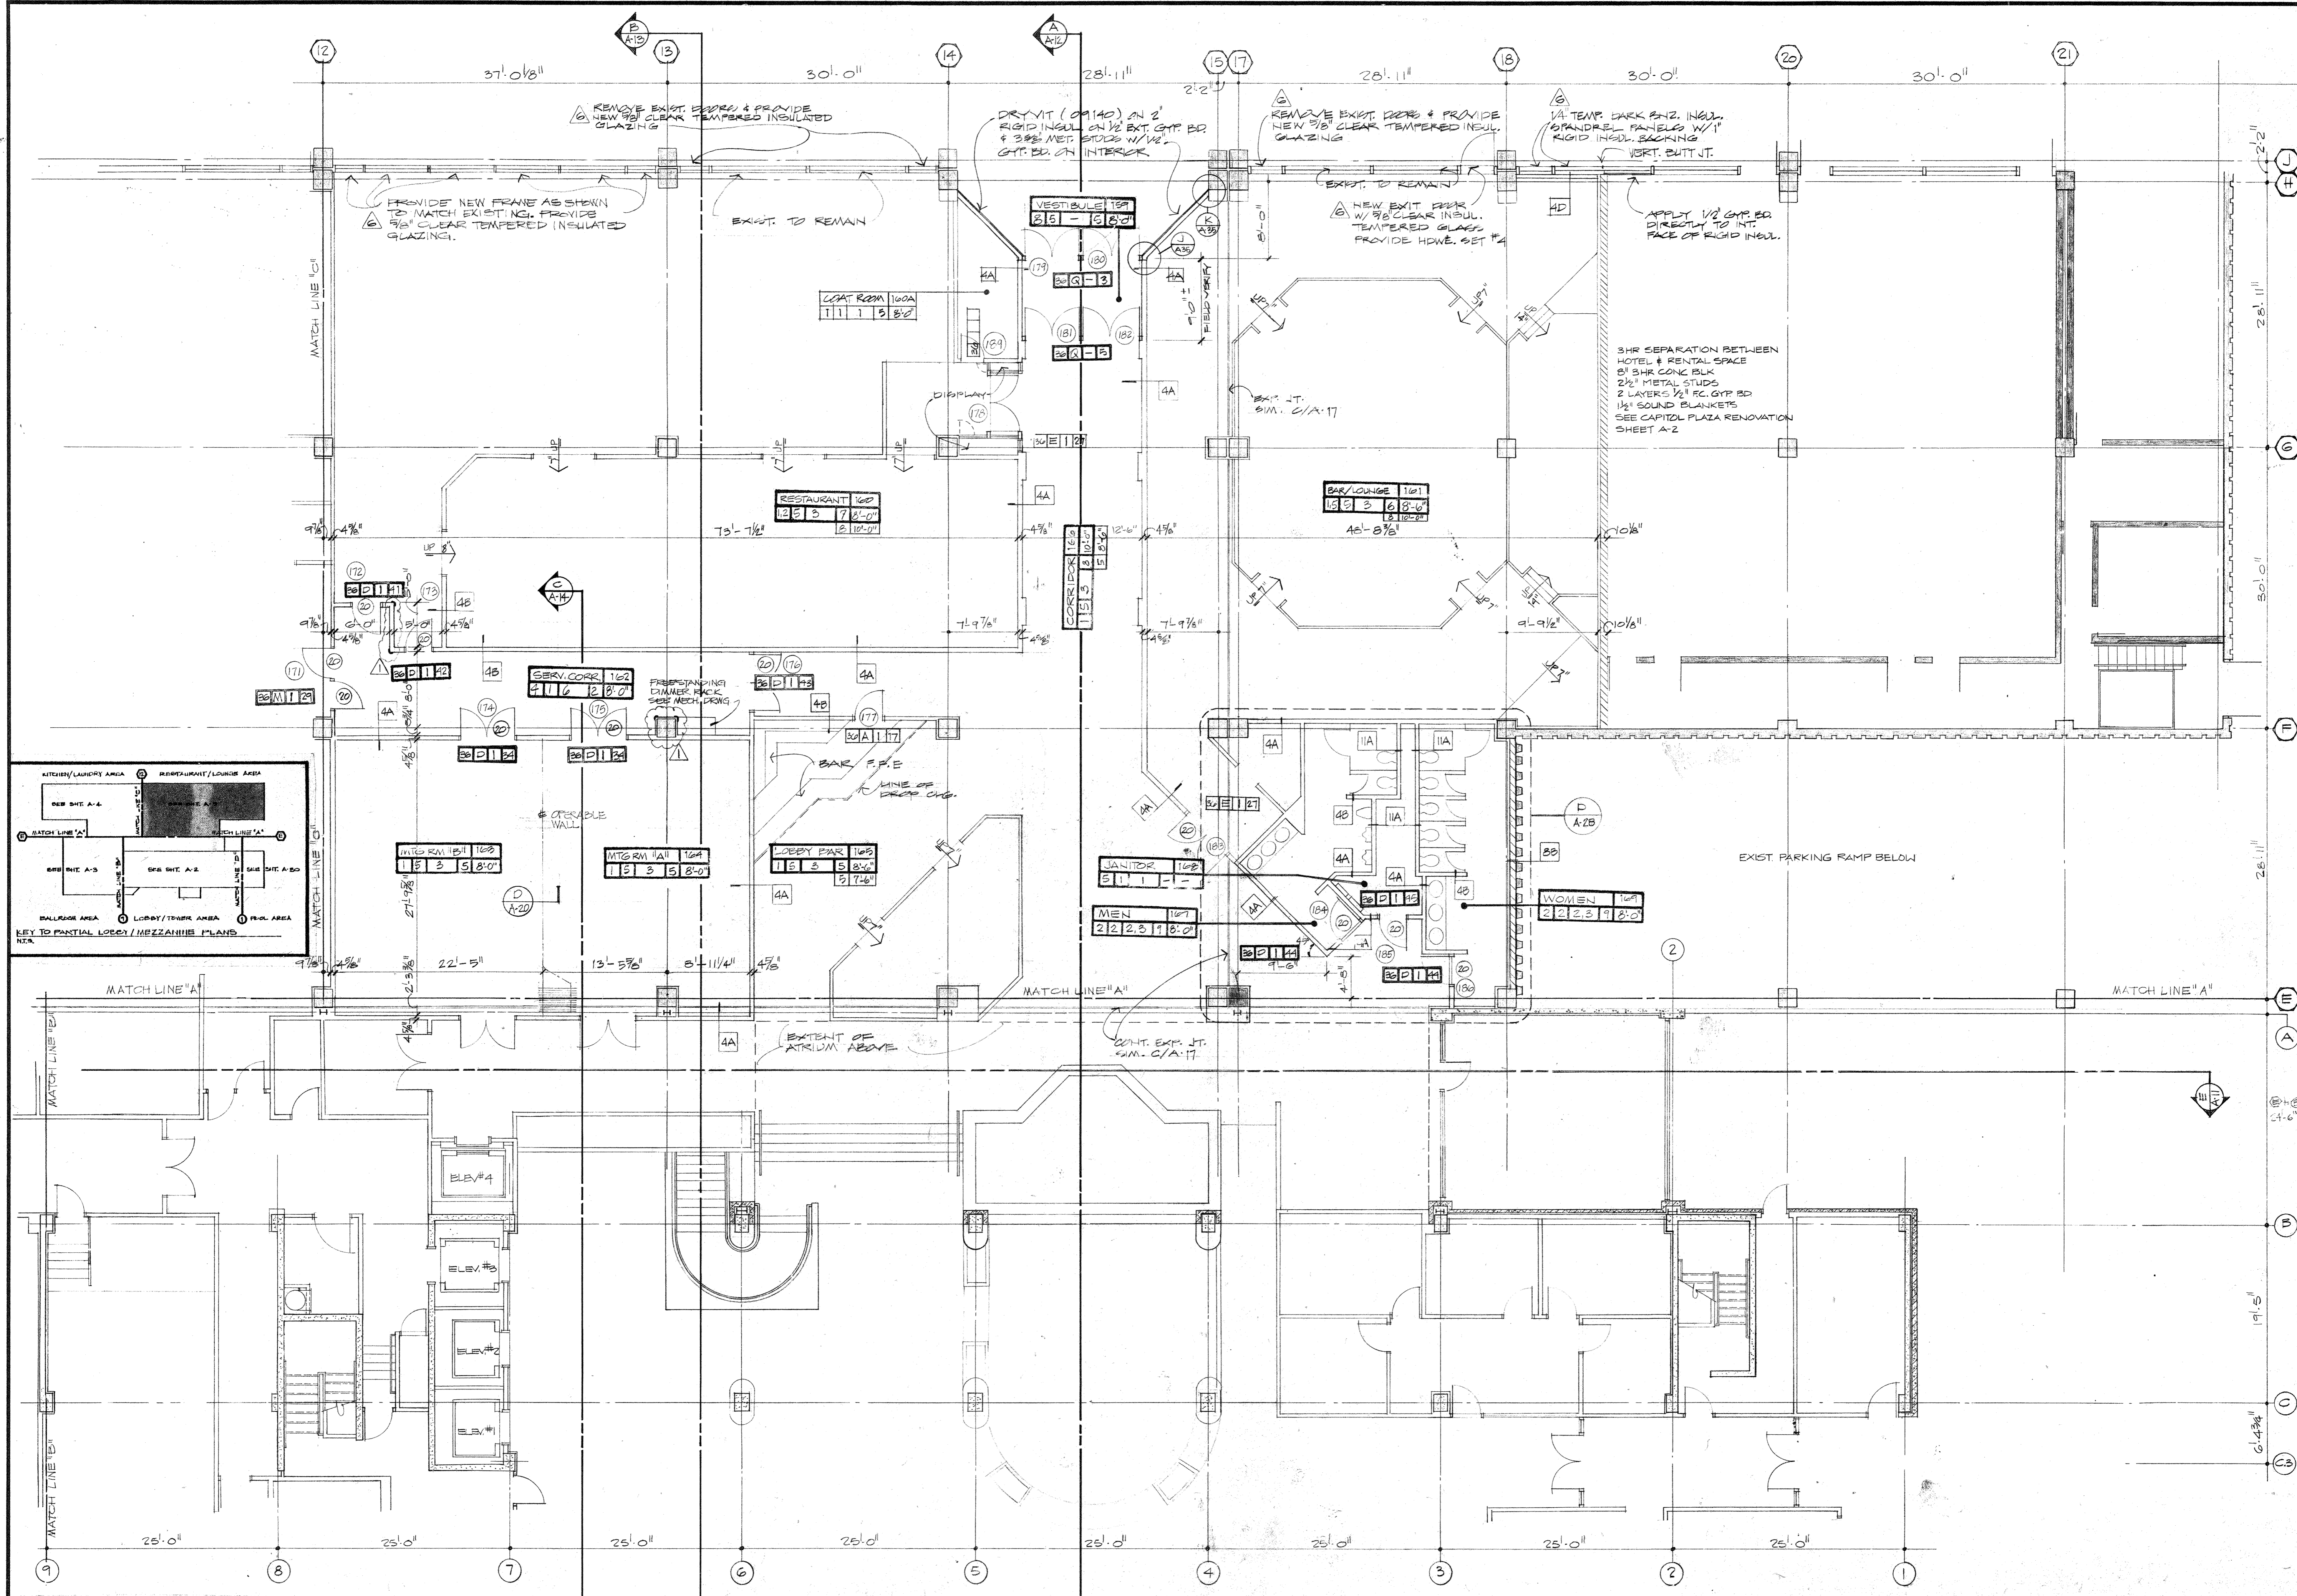



CLARIFICATIONS:
 1. 5-17-83
 2. 8-5-83
 3. 8-29-83

FINISH SCHEDULE & KEY		FLOOR	BASE	WALL	CEILING
ROCK W/VE	ROCK W/VE	1. GYP. BO. - PAINTED	1. GYP. BO. - PAINTED	1. GYP. BO. - PAINTED	1. 2"X4" JOISTED LATH
FLOOR	CEILING HEIGHT	2. CERAMIC TILE	2. CERAMIC TILE	2. CERAMIC TILE	2. 2"X4" JOISTED LATH
BASE	CEILING	3. POLISHED BROWN	3. POLISHED BROWN	3. POLISHED BROWN	3. 2"X4" JOISTED LATH
WALL		4. CERAMIC TILE	4. CERAMIC TILE	4. CERAMIC TILE	4. 2"X4" JOISTED LATH
		5. CERAMIC TILE	5. CERAMIC TILE	5. CERAMIC TILE	5. 2"X4" JOISTED LATH
		6. CERAMIC TILE	6. CERAMIC TILE	6. CERAMIC TILE	6. 2"X4" JOISTED LATH
		7. CERAMIC TILE	7. CERAMIC TILE	7. CERAMIC TILE	7. 2"X4" JOISTED LATH
		8. CERAMIC TILE	8. CERAMIC TILE	8. CERAMIC TILE	8. 2"X4" JOISTED LATH
		9. CERAMIC TILE	9. CERAMIC TILE	9. CERAMIC TILE	9. 2"X4" JOISTED LATH
		10. CERAMIC TILE	10. CERAMIC TILE	10. CERAMIC TILE	10. 2"X4" JOISTED LATH

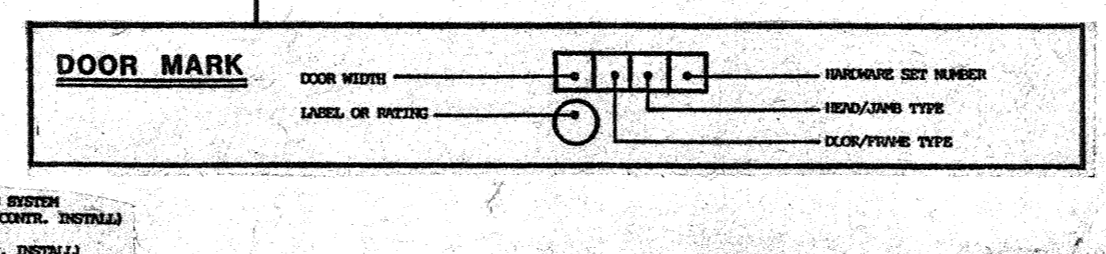

PARTIAL LOBBY/MEZZANINE LEVEL PLAN

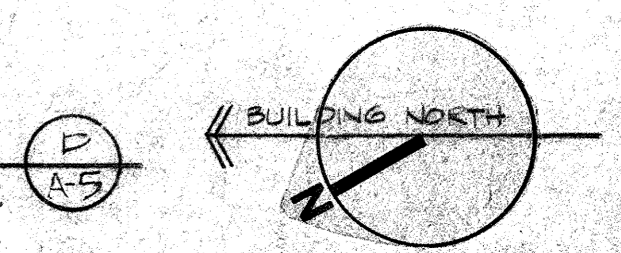


DRAWN	PROJECT
CHECKED	DATE
ARCHITECTURAL	
PARTIAL LOBBY/MEZZANINE LEVEL PLAN	
DRAWING	
A-5	

FINISH SCHEDULE & KEY

FLOOR	WALL
<ol style="list-style-type: none"> 1. CONCRETE (SEE FINISHES & DETAILS) 2. CONCRETE TILE (SEE DET) 3. QUARRY TILE (SEE DET) 4. VINYL ASBESTOS TILE 5. CONCRETE W/ROUNDER 6. PAINT 7. SMOKE VENT 8. STAINLESS STEEL 9. WOOD PLANK (SEE FINISHES/DETAILS) 	<ol style="list-style-type: none"> 1. CONCRETE (SEE FINISHES & DETAILS) 2. CONCRETE TILE 3. VINYL ASBESTOS TILE 4. CONCRETE W/ROUNDER 5. CONCRETE 6. BRICK (SEE FINISHES & DETAILS) 7. PRECAST CONCRETE (SEE FINISHES/DETAILS) 8. CONCRETE 9. CONCRETE 10. CONCRETE
BASE	CEILING
<ol style="list-style-type: none"> 1. VINYL 2. CONCRETE TILE 3. QUARRY TILE 4. VINYL ASBESTOS TILE 5. CONCRETE 6. BRICK (SEE FINISHES & DETAILS) 7. PRECAST CONCRETE (SEE FINISHES/DETAILS) 8. CONCRETE 9. CONCRETE 10. CONCRETE 	<ol style="list-style-type: none"> 1. SUSPENDED PLATE OF CONCRETE 2. 2" X 4" ACoustical TYP-10 3. 2" X 4" ACoustical TYP-10 4. 2" X 4" VINYL CONCRETE TYP-10 5. PAINT ON SUSPENDED CONCRETE 6. 2" X 4" VINYL CONCRETE TYP-10 7. SUSPENDED PLATE OF CONCRETE 8. 2" X 4" VINYL CONCRETE TYP-10 9. 2" X 4" VINYL CONCRETE TYP-10 10. 2" X 4" VINYL CONCRETE TYP-10
DOOR MARK	

CAPITOL PLAZA HOTEL
FRANKFORT / KENTUCKY

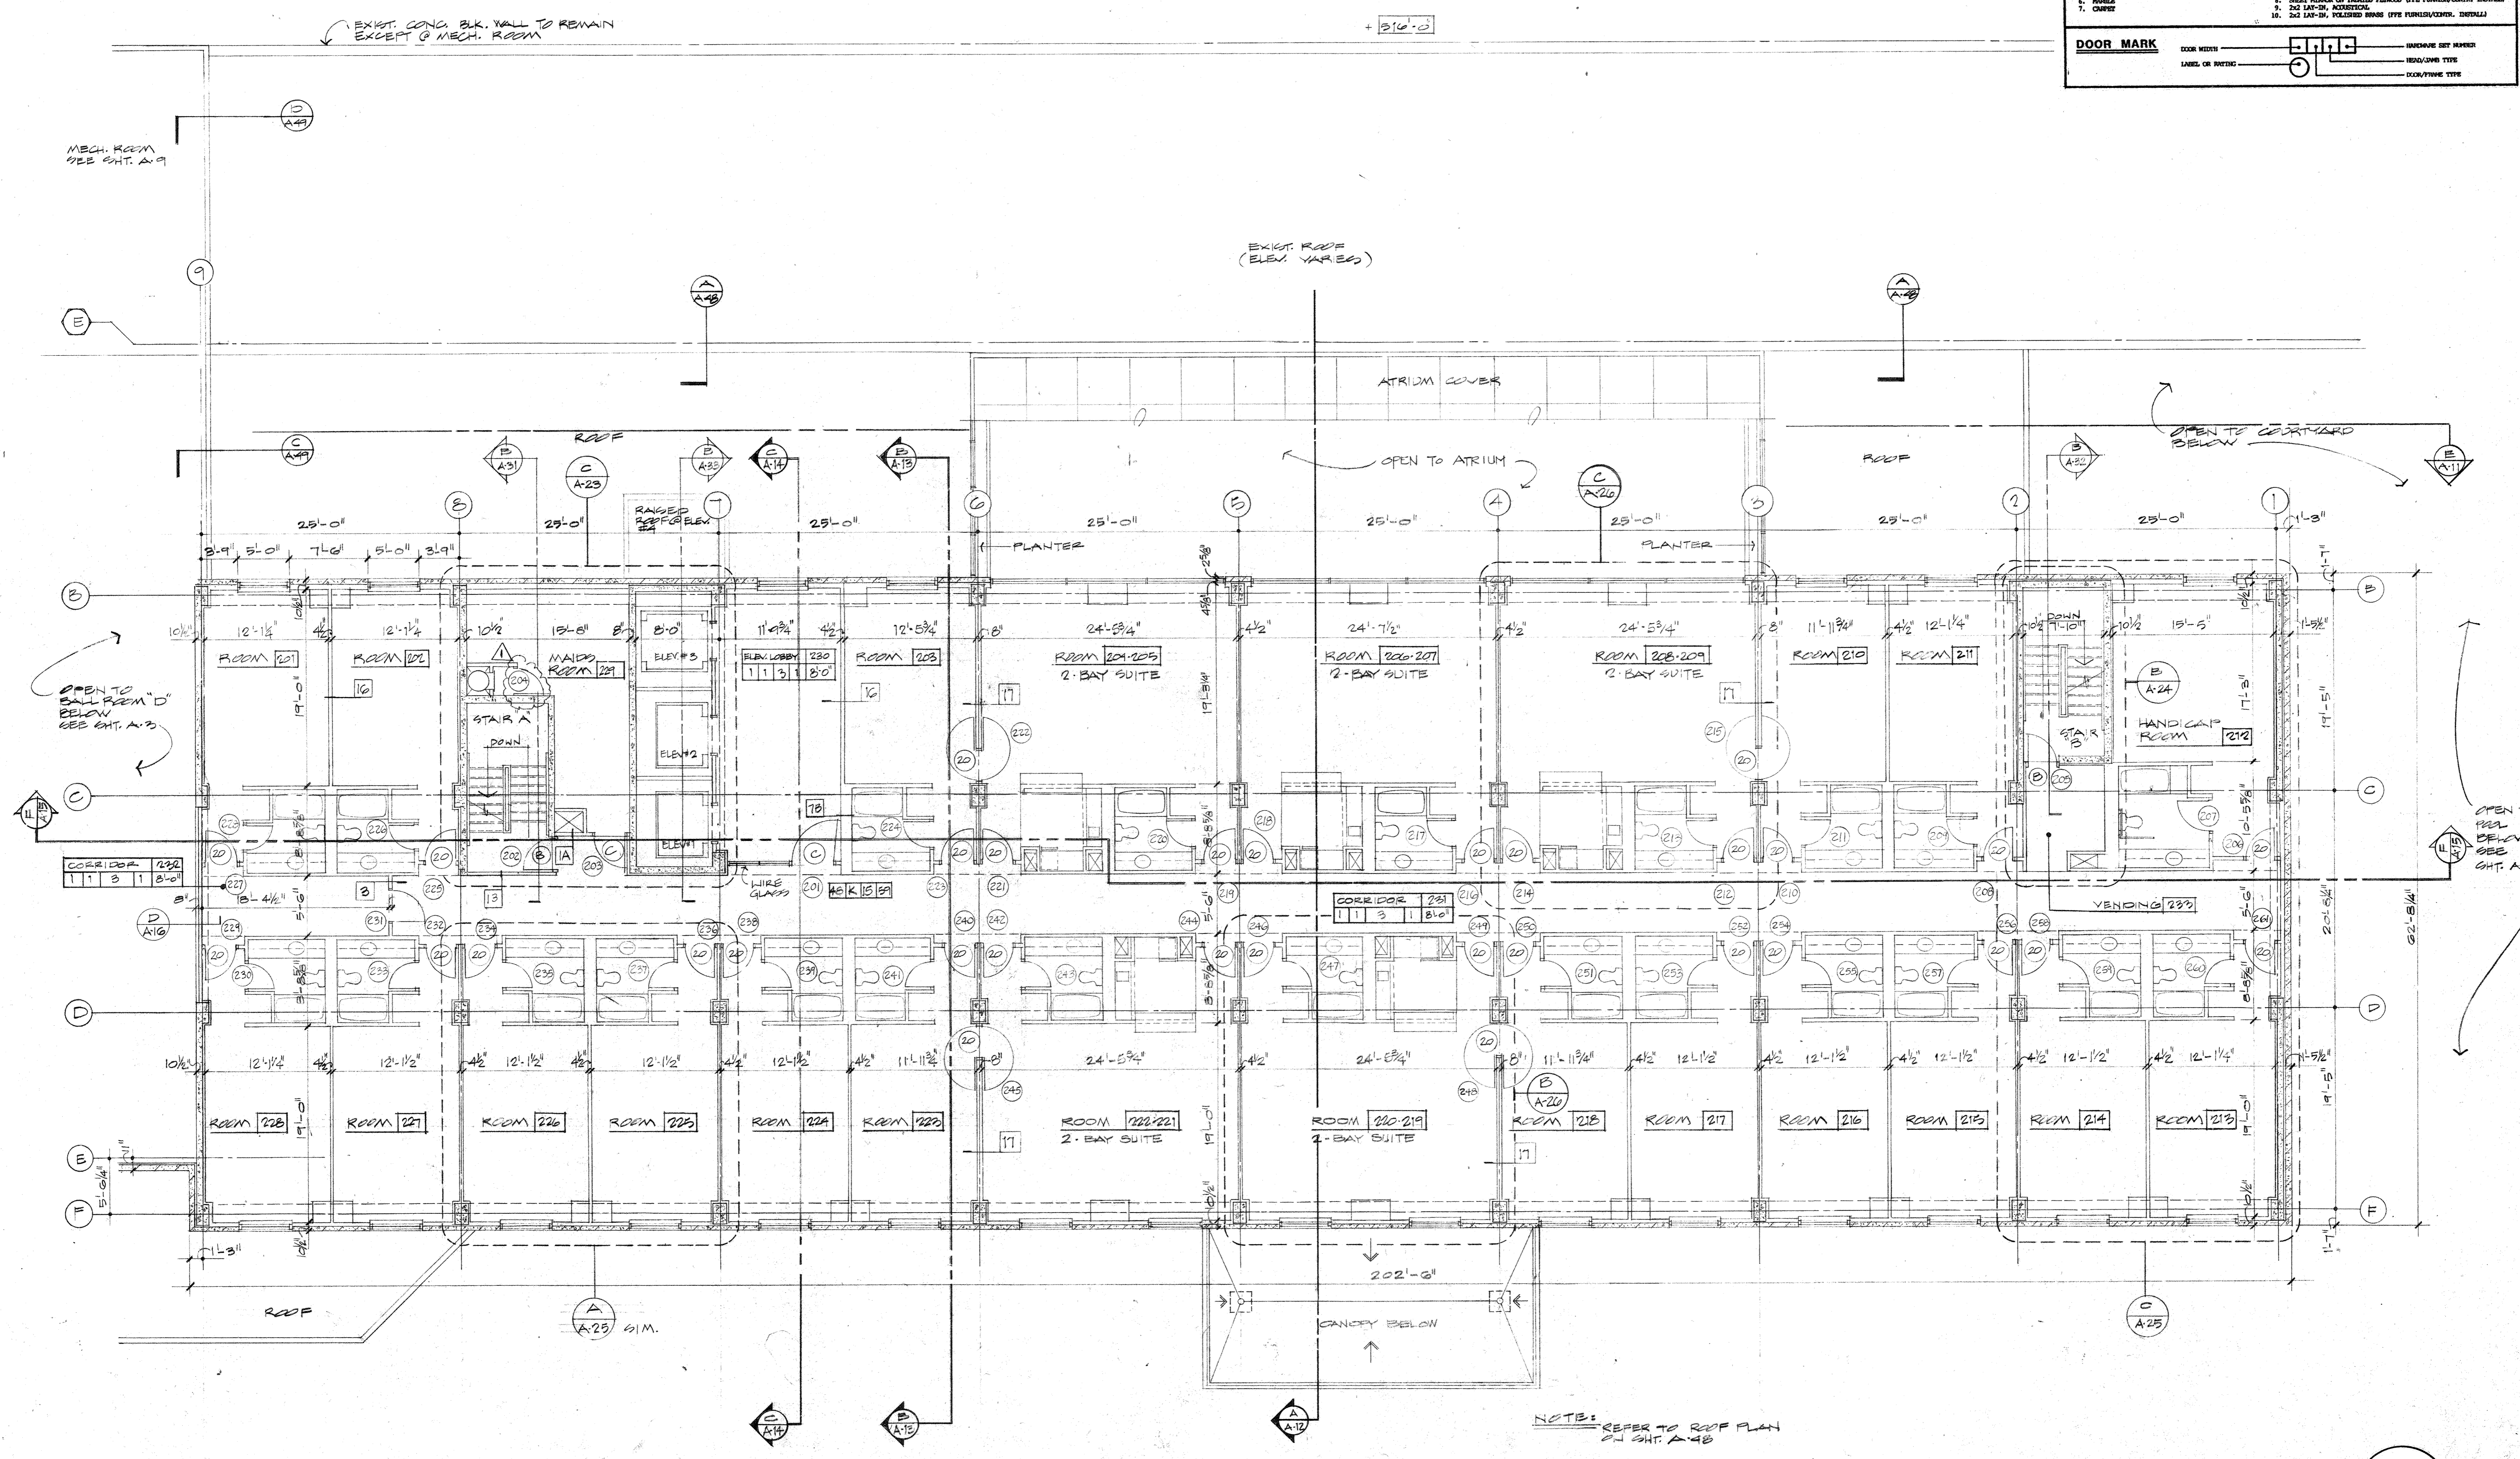

JOHNSON / ROMANOWITZ ARCHITECTS / LEXINGTON / KENTUCKY


JOHNSON ROMANOWITZ ARCHITECTS INC.
REGISTERED ARCHITECTS
COMMONWEALTH OF KENTUCKY
112-624-1118

CARICATURES:
▲ 5-17-83
▲ 8-5-83


DRAWN SGB	PROJECT 2235
CHECKED	DATE 5-10-83
ARCHITECTURAL	
2ND FLOOR PLAN	
DRAWING	
A-6	

NOTE: REFER TO ROOF PLAN
2ND SHEET A-4B

2ND FLOOR PLAN
1/8" = 1'-0"

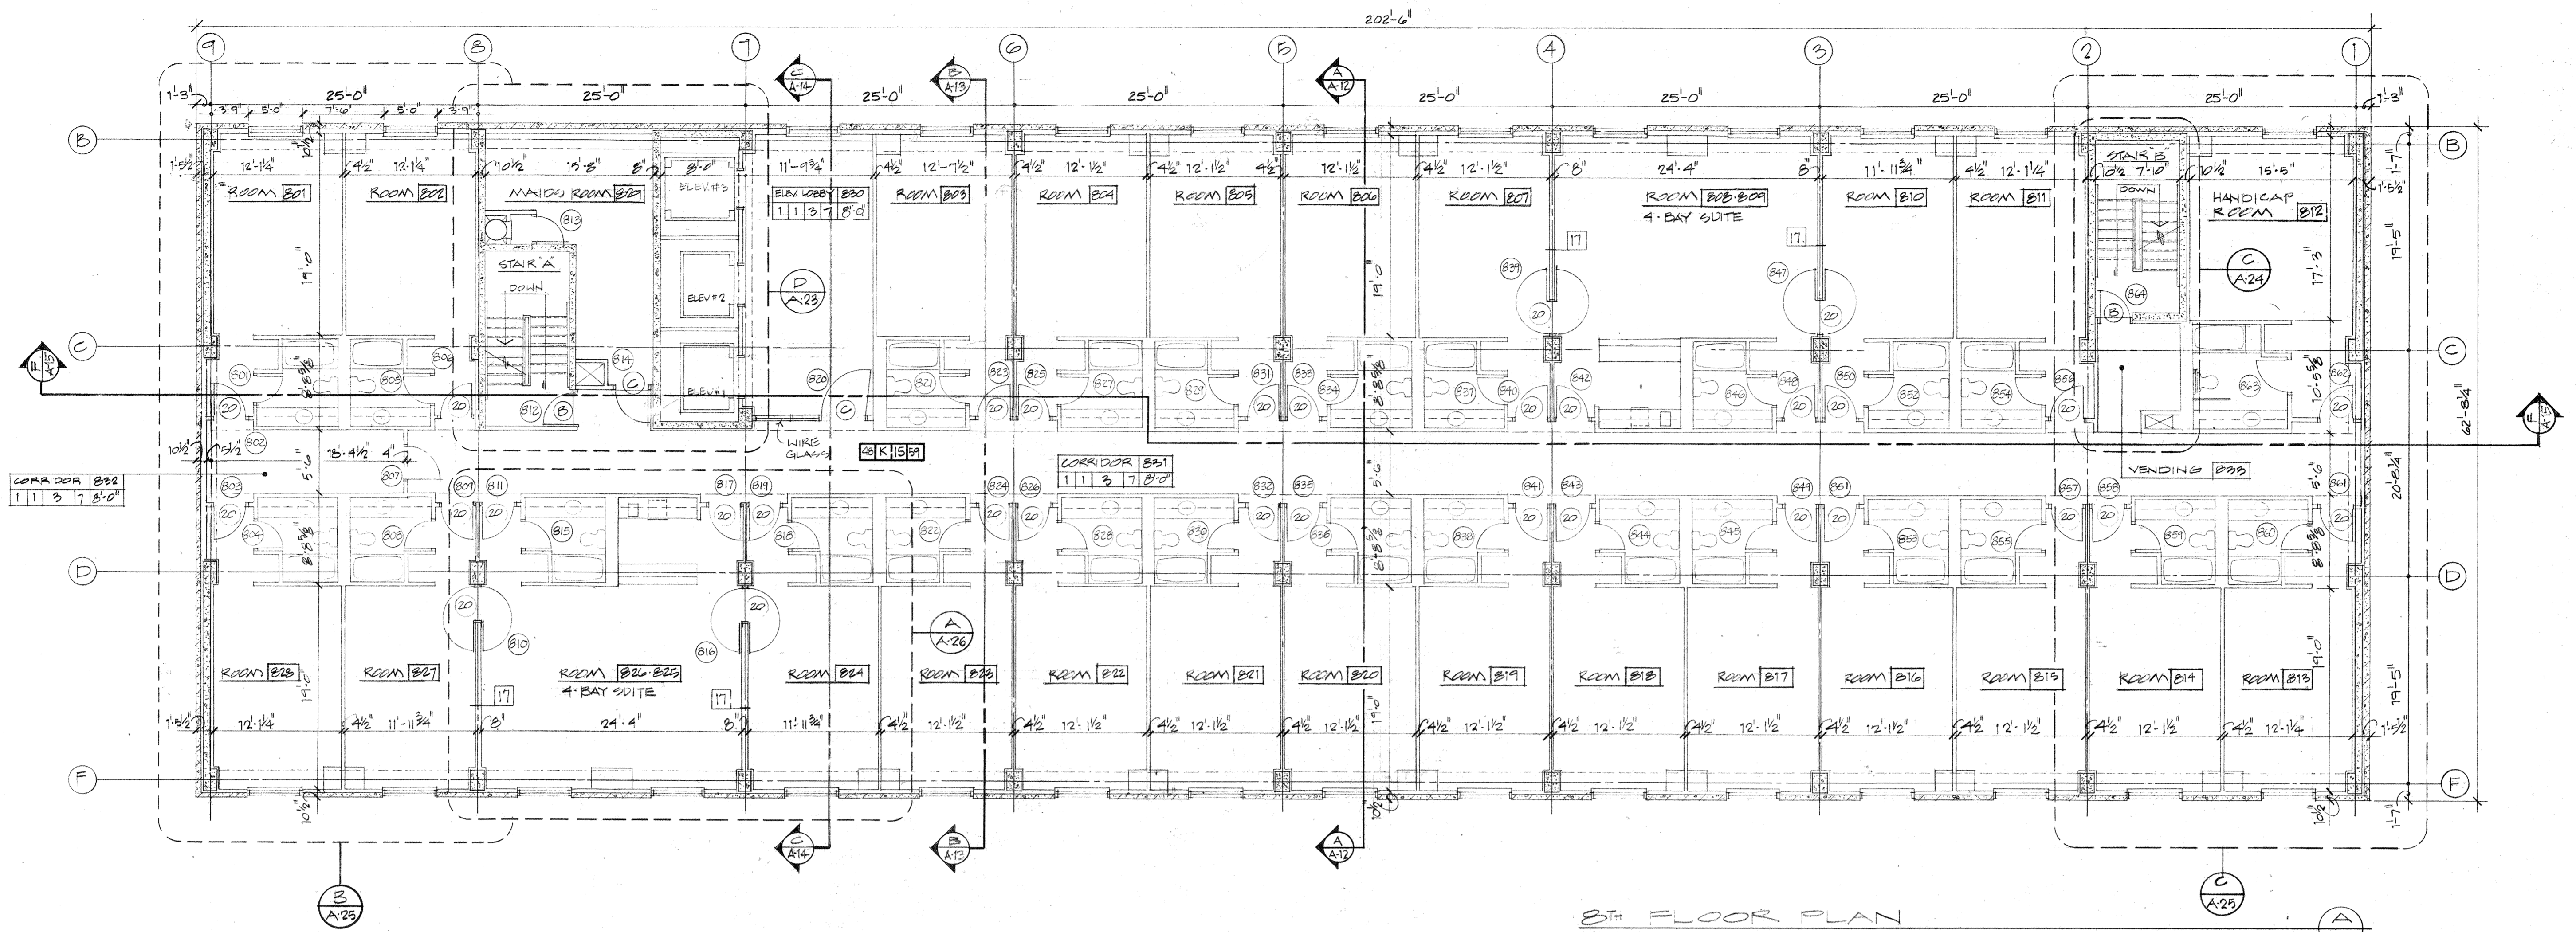

5TH FLOOR PLAN
1/8" = 1'-0"

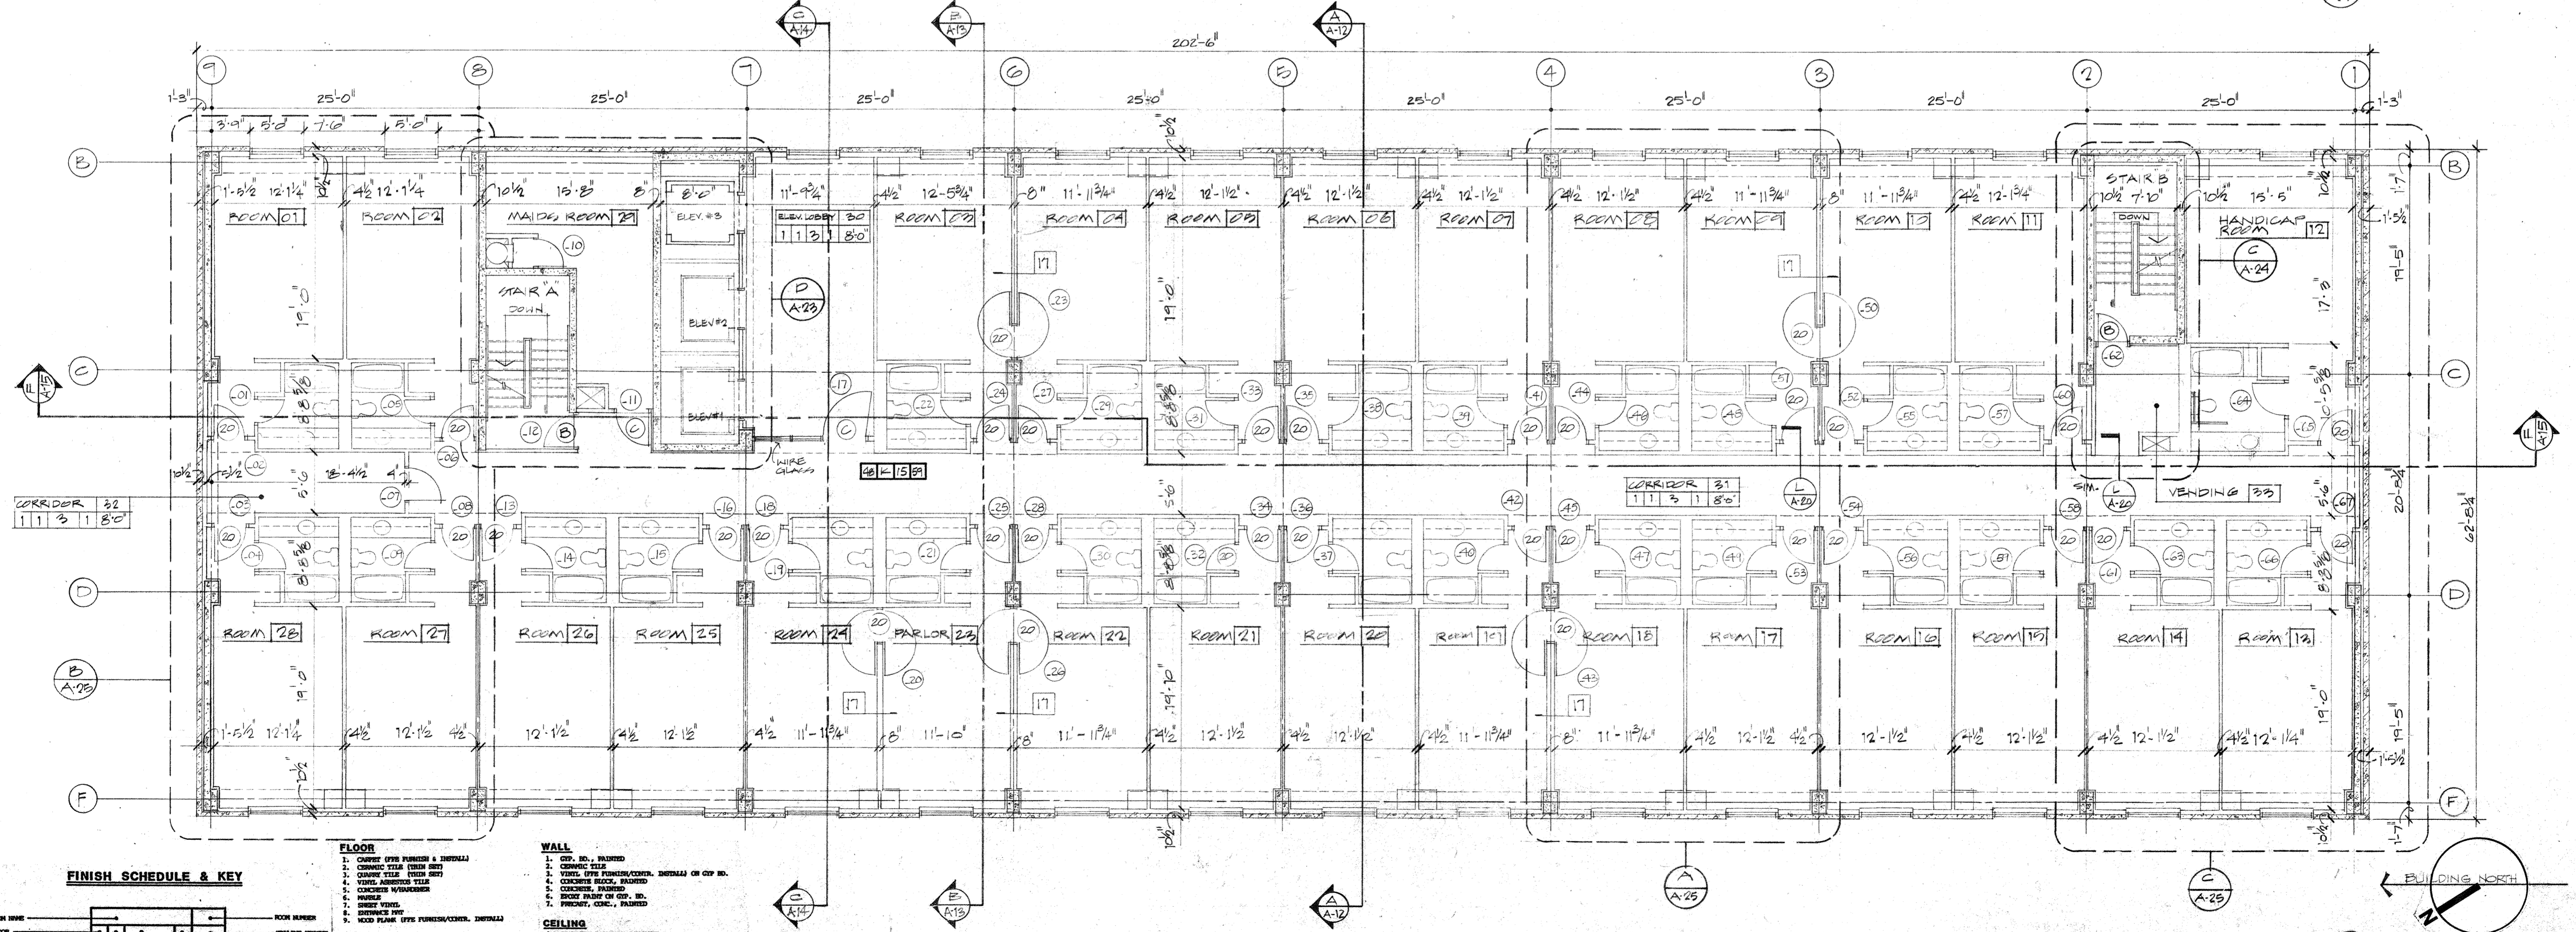

3RD THRU 7TH FLOOR PLAN
1/8" = 1'-0"

FINISH SCHEDULE & KEY

ROOM NAME	ROOM NUMBER
FLOOR	CEILING HEIGHT
BASE	CEILING
WALL	

FLOOR

1. CHERRY OVE FINISH & SHEET
2. CHERRY OVE FINISH (OVER 1/2")
3. CHERRY OVE FINISH (OVER 1/2")
4. VENEER ABSORBED TILE
5. VENEER ABSORBED TILE
WALL

1. 1/2" GYPSUM BOARD
2. 1/2" GYPSUM BOARD
CEILING

1. 5/8" ACoustIC CeILING
2. 5/8" ACoustIC CeILING
DOOR MARK

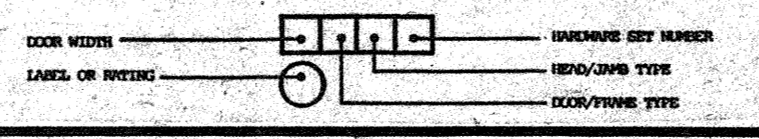

CAPITOL PLAZA HOTEL
FRANKFORT / KENTUCKY

JOHNSON / ROMANOWITZ ARCHITECTS / ARCHITECTS / LEXINGTON / KENTUCKY


REGISTERED ARCHITECTS INC.
COMMONWEALTH OF KENTUCKY
JOHNSON / ROMANOWITZ ARCHITECTS

CLARIFICATIONS:
▲ 5-17-83
▲ 8-5-83

DRAWN	PROJECT
5-2-83	8-2-83
CHECKED	DATE
	5-10-83


ARCHITECTURAL
3RD THRU 7TH FLOOR PLAN
5TH FLOOR PLAN

DRAWING
A-7

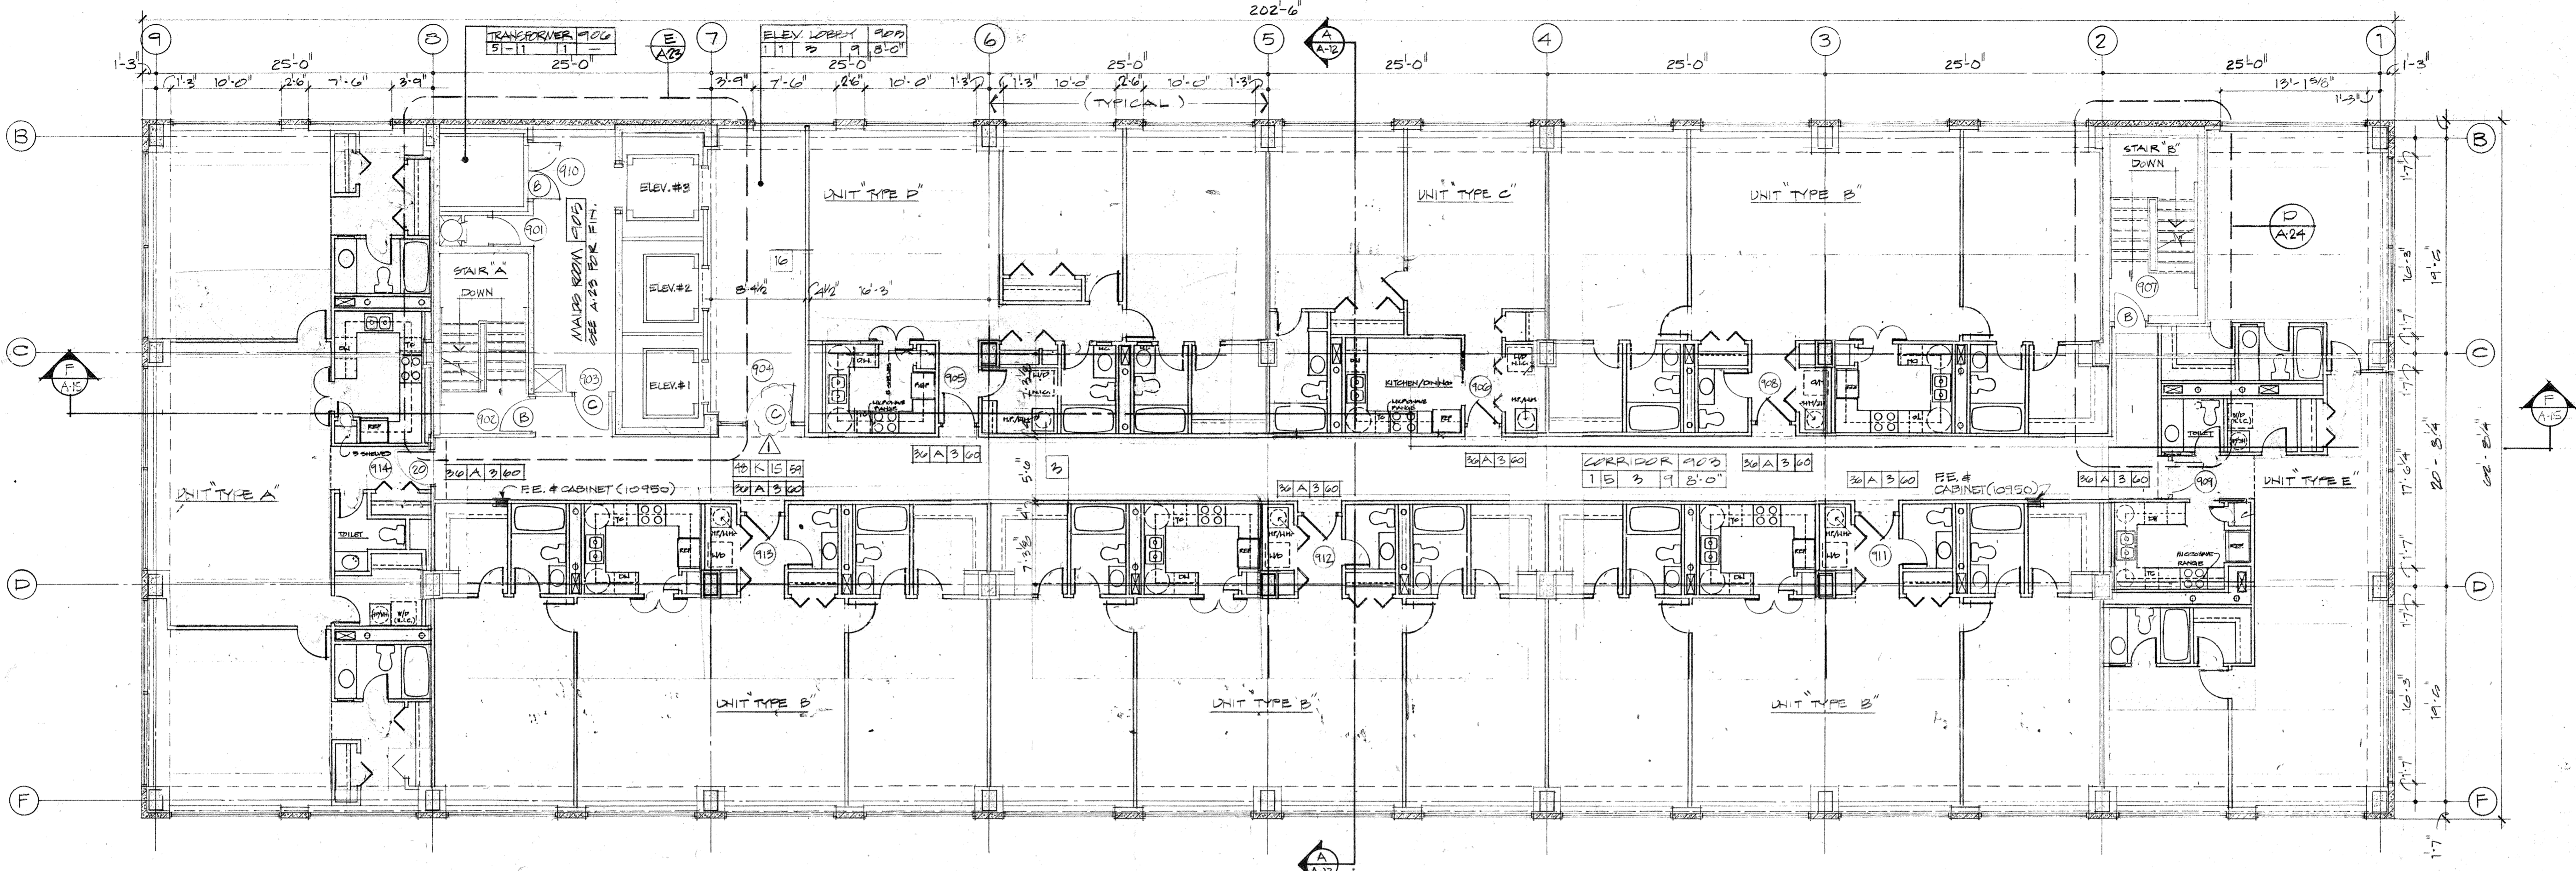

NOTE: SEE ENLARGED PLANS SHEETS A-52 & A-53 FOR ROOM TYPES & GENERAL CONDO NOTES.

9TH FLOOR PLAN - CONDOMINIUMS
1/8" = 1'-0"

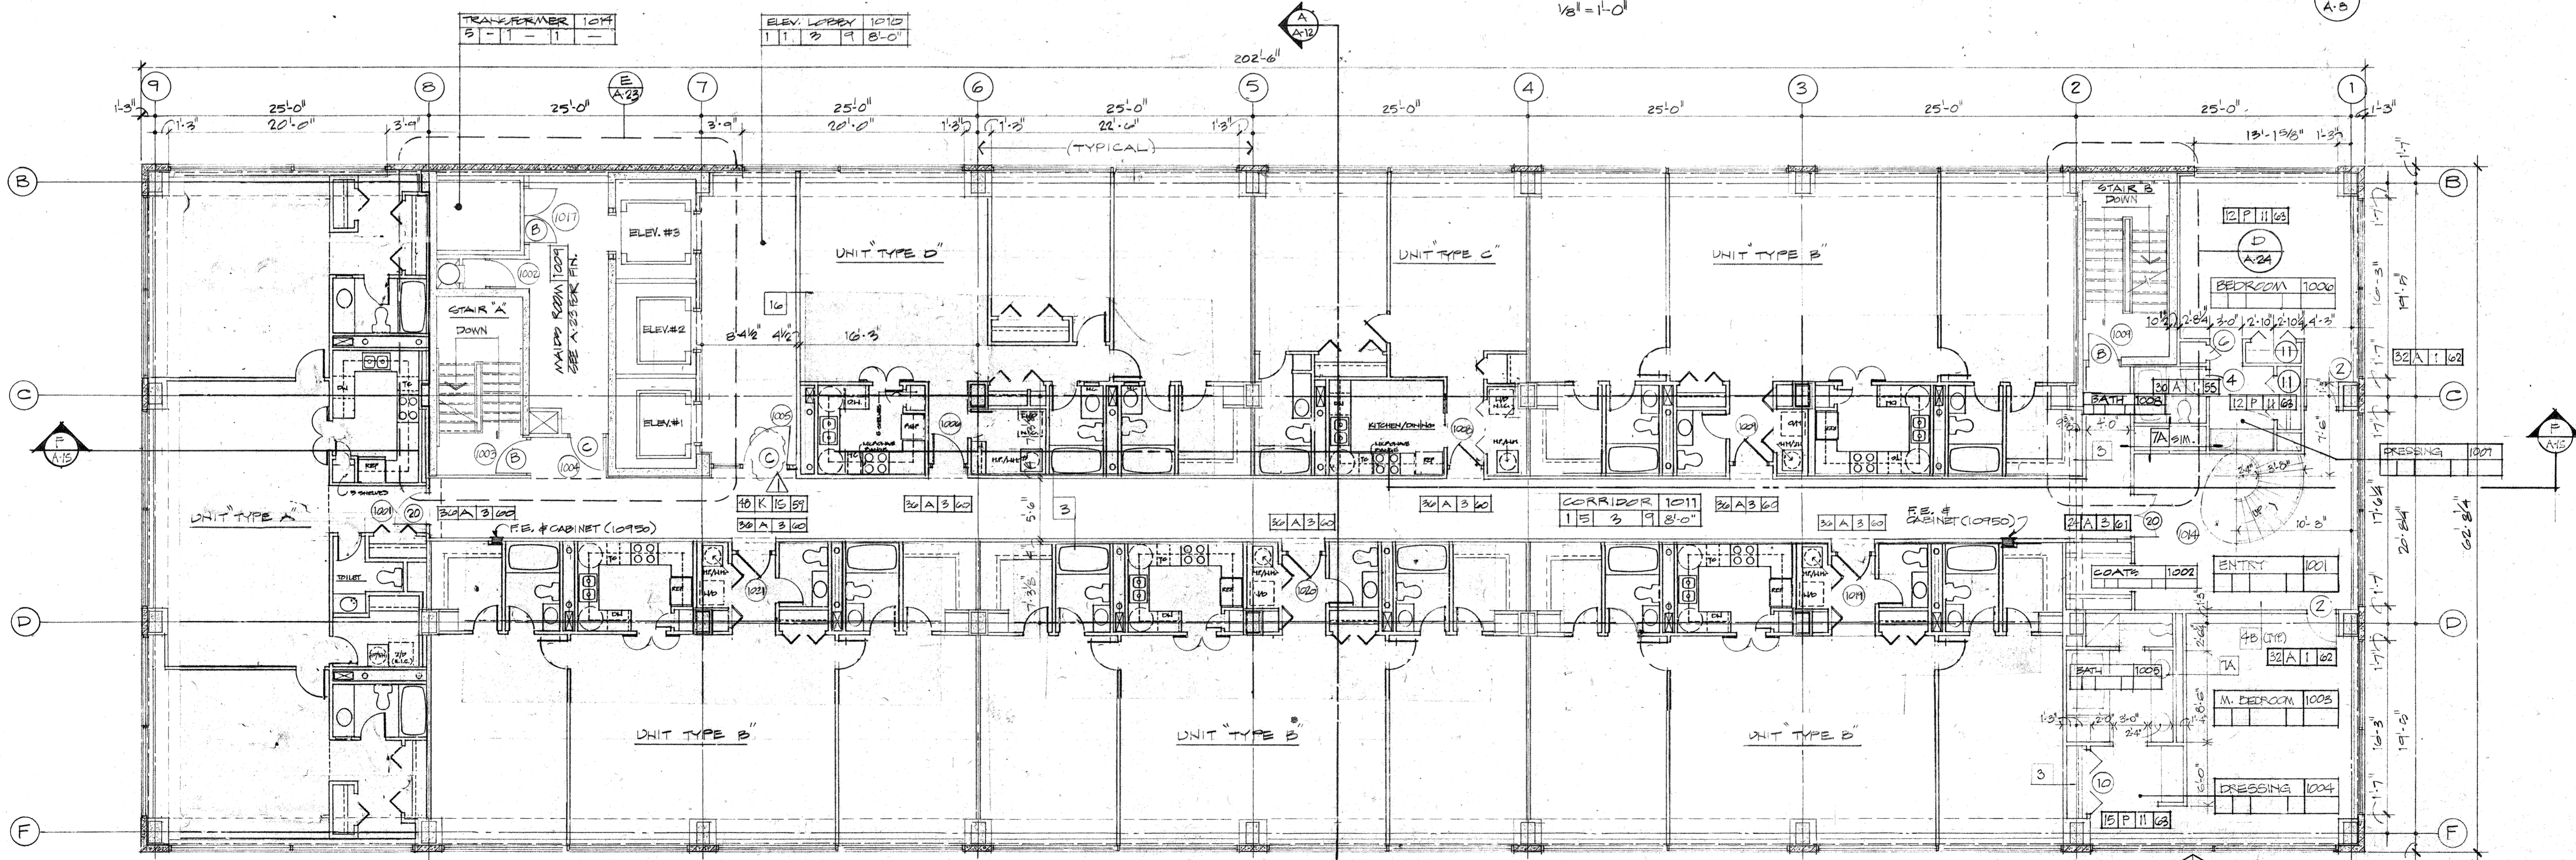

NOTE: FINISHES IN THIS UNIT ARE SUBJECT TO APPROVAL BY OWNER AND COORDINATION W/ MORRIS PENELOPE & ASSOCIATES

10TH FLOOR PLAN - CONDOMINIUMS
1/8" = 1'-0"

FINISH SCHEDULE & KEY

ROOM NAME	ROOM NUMBER
FLOOR	CEILING HEIGHT
DOOR	CEILING
WALL	

- FLOOR**
1. CONCRETE
 2. CERAMIC TILE (SEE SCHEDULE)
 3. CARPET TILE (SEE SCHEDULE)
 4. VINYL ASBESTOS FREE TILE
 5. POLISHED CONCRETE
 6. POLISHED CONCRETE
 7. POLISHED CONCRETE
 8. POLISHED CONCRETE
 9. POLISHED CONCRETE
 10. POLISHED CONCRETE

- WALL**
1. GYPSUM BOARD
 2. GYPSUM BOARD
- CEILING**
1. GYPSUM BOARD
 2. GYPSUM BOARD
DOOR MARK

DOOR NUMBER	SWING	FINISH	TYPE
101	SW	01	SL
102	SW	01	SL
JOHNSON / ROMANOWITZ ARCHITECTS / LEXINGTON / KENTUCKY

JOHNSON / ROMANOWITZ ARCHITECTS INC. REGISTERED ARCHITECTS OF KENTUCKY

CLARIFICATIONS:
 B-17-B-3
 B-5-B-3


DRAWN PROJECT
8223B

CHECKED DATE
7/12/84

ARCHITECTURAL

9TH & 10TH CONDOMINIUMS - FLOOR PLANS

DRAWING A-8


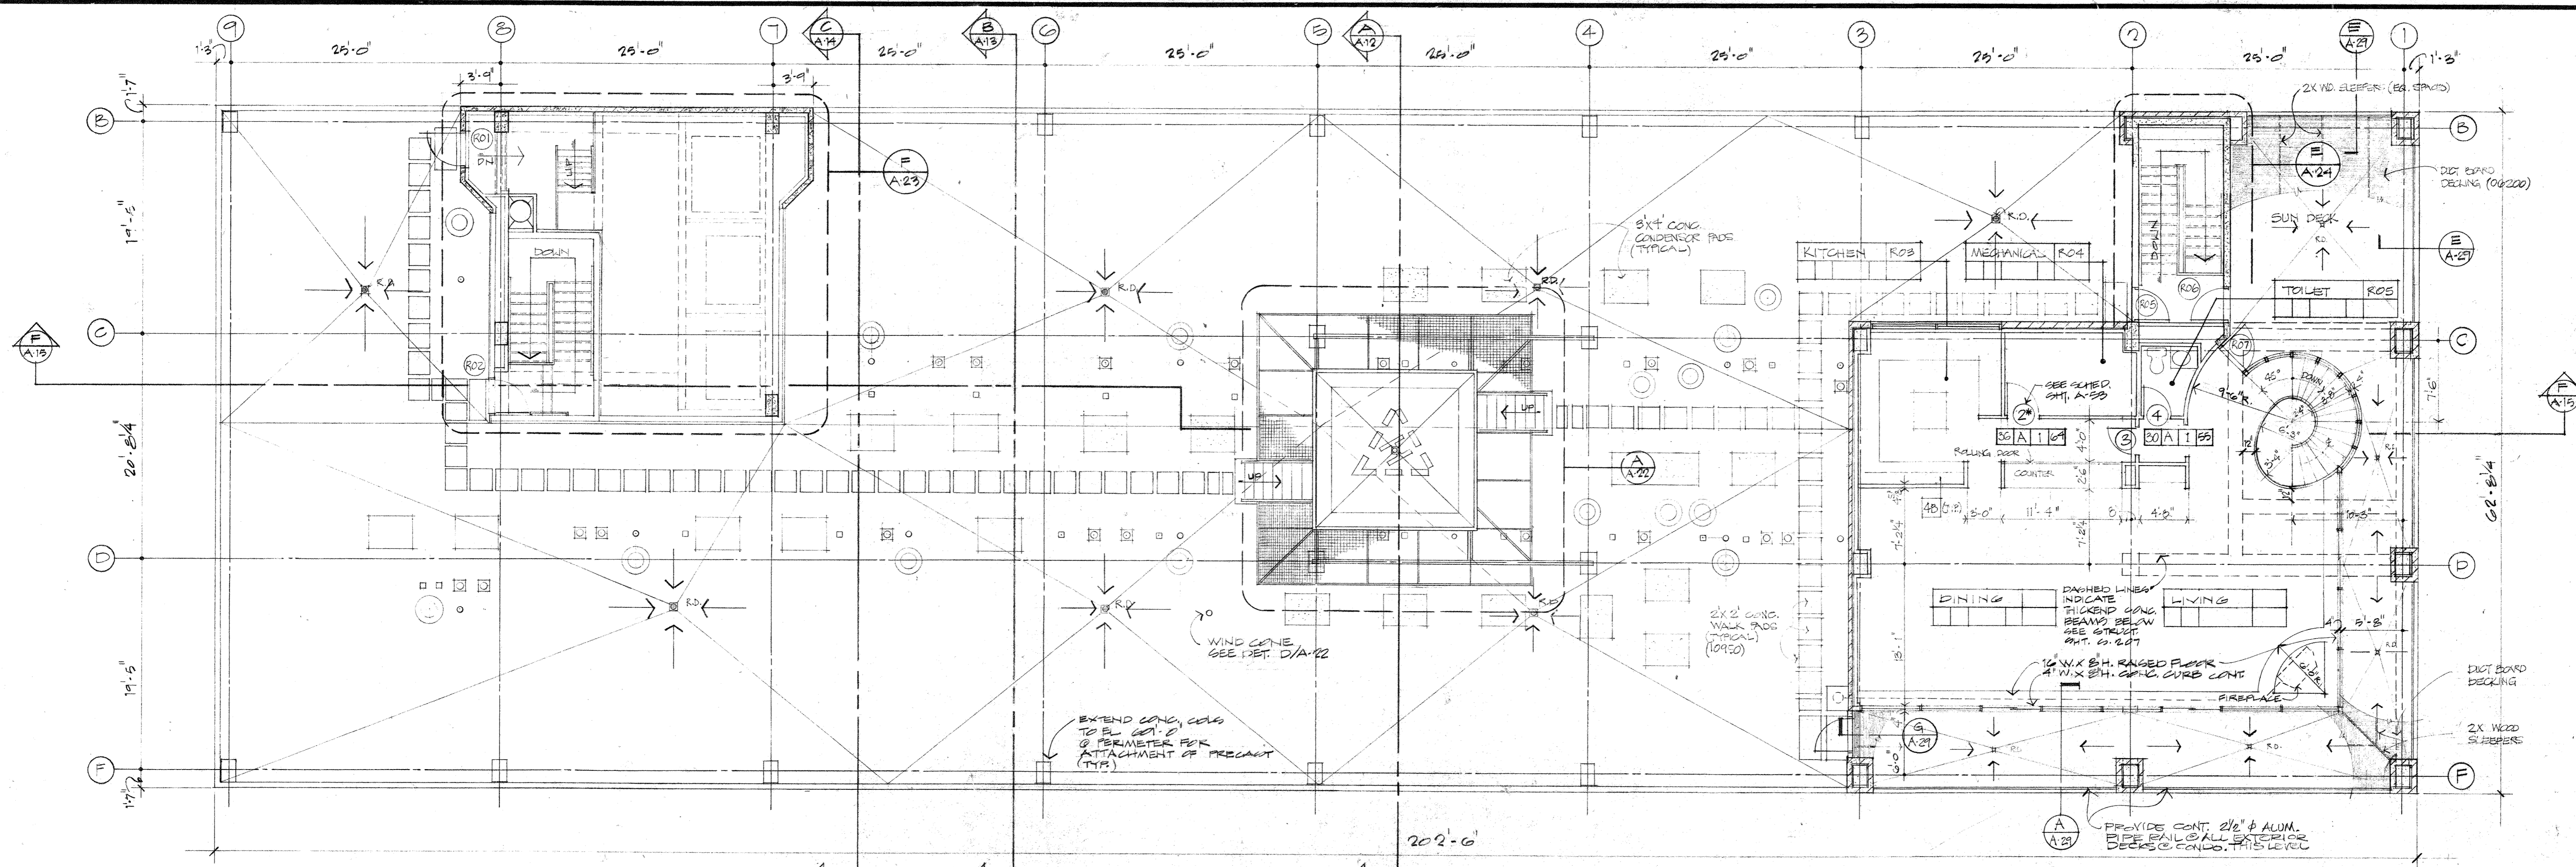


ROOF LEGEND

- EXHAUST FAN - $17\frac{1}{2} \times 17\frac{1}{2}$
- PUMPING VENT - $6 \text{ } \phi$
- REFRIGERANT LINE - $6 \text{ } \phi$
- DRYER VENT - $6 \text{ } \phi$
- ROOF DRAIN (SEE SHEET A-10 FOR EXACT LOCATION)
- 4" CONG. PAD FOR HEAT PUMP UNIT

FINISH SCHEDULE & KEY	
FLOOR	WALL
<ol style="list-style-type: none"> 1. CONCRETE FLOOR FINISH & INTERLAK 2. CONCRETE TILE (OVER DECK) 3. CONCRETE TILE (OVER DECK) 4. VINYL ASBESTOS TILE 5. CONCRETE W/INTERLAK 6. PAVER 7. INTERLAK 8. INTERLAK 9. INTERLAK 10. INTERLAK 	<ol style="list-style-type: none"> 1. CONCRETE BLOCK, UNPAINTED 2. CONCRETE TILE 3. VINYL FLOORING/COVER, INTERLAK OR GIP. NO. 4. CONCRETE BLOCK, UNPAINTED 5. CONCRETE, UNPAINTED 6. BRICK, UNPAINTED OR GIP. NO. 7. BRICK, CONG., UNPAINTED
BASE	CEILING
<ol style="list-style-type: none"> 1. VINYL 2. CONCRETE TILE 3. CONCRETE TILE 4. CONCRETE 5. INTERLAK FLOORING/COVER, INTERLAK 6. INTERLAK 7. INTERLAK 8. INTERLAK 9. INTERLAK 10. INTERLAK 	<ol style="list-style-type: none"> 1. EXISTING PLASTER OR CONCRETE 2. 7/8" ACROSTIC LAY-UP 3. 7/8" VINYL COVERED LAY-UP 4. PAINT OR CONCRETE GIP. NO. 5. LAY-UP OVER FIBER FLOORING & INTERLAK 6. 2" CONG. LAY-UP W/ACROSTIC INSULATION SYSTEM 7. PAINT OR CONCRETE GIP. NO. 8. 2" LAY-UP, UNPAINTED 9. 2" LAY-UP, UNPAINTED 10. 2" LAY-UP, UNPAINTED
DOOR MARK	


ROOF PLAN - TOWER
1/8" = 1'-0"

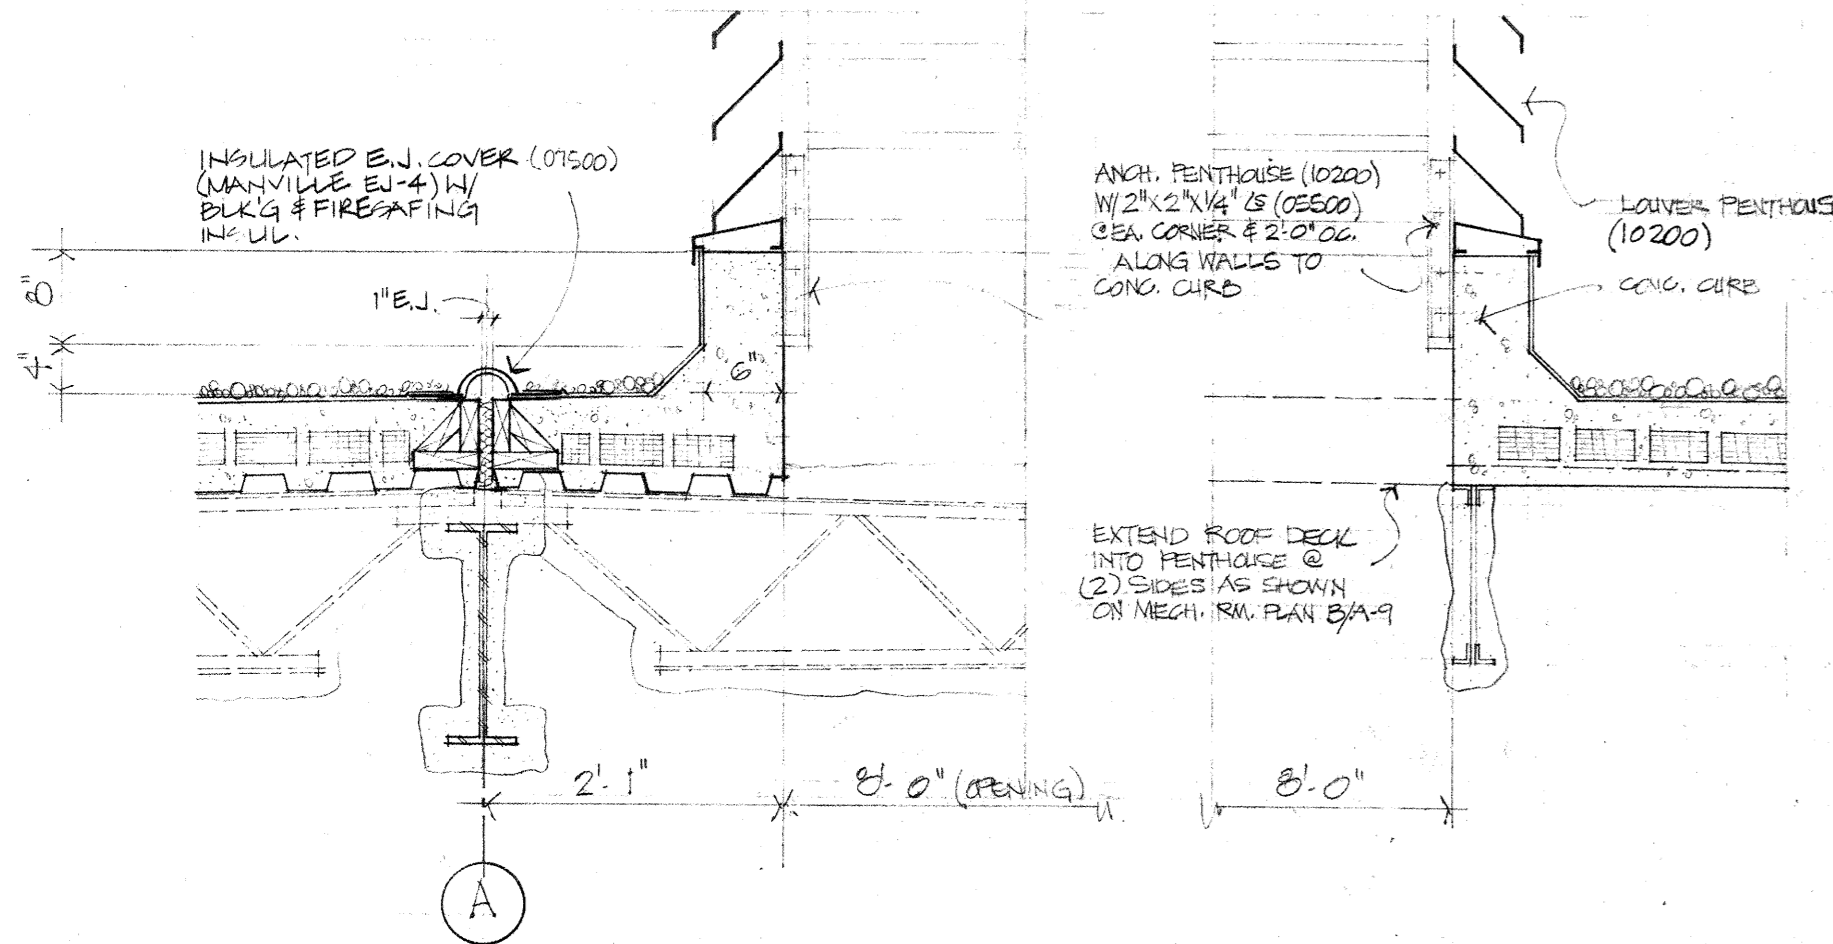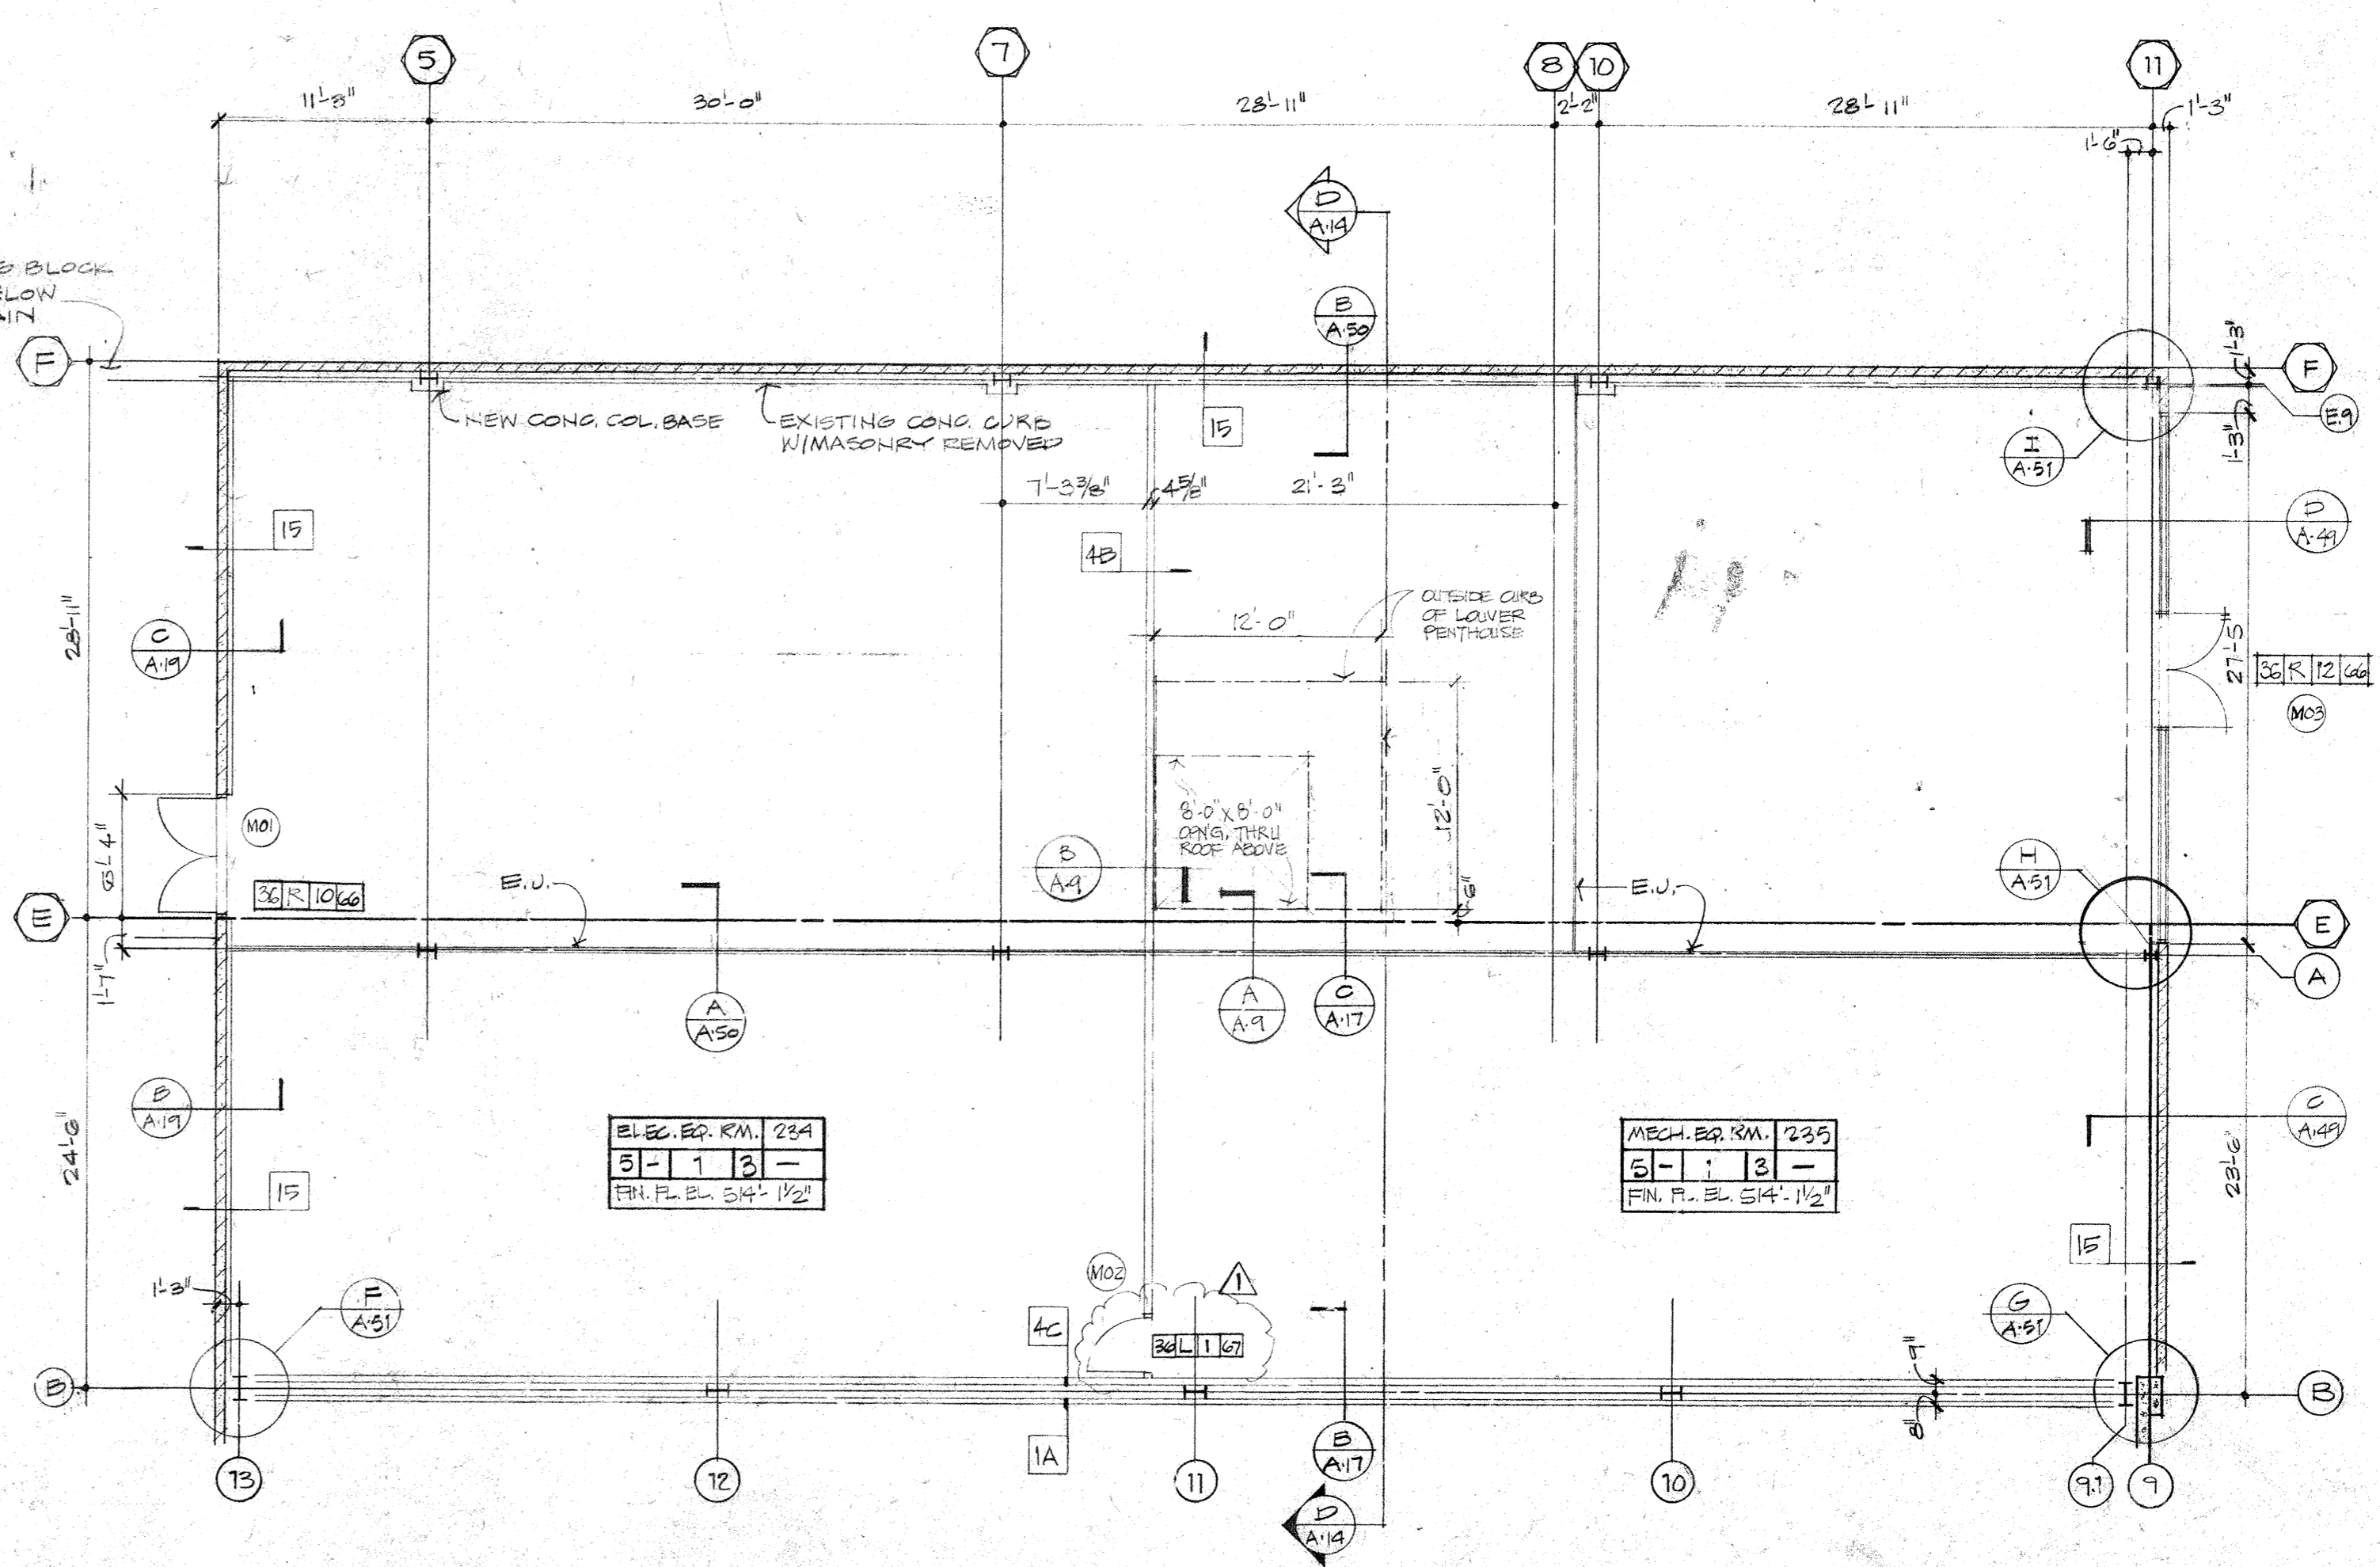


SECTION A
SCALE: 3/4" = 1'-0"

SECTION B
SCALE: 3/4" = 1'-0"

MECHANICAL ROOM PLAN
1/8" = 1'-0"

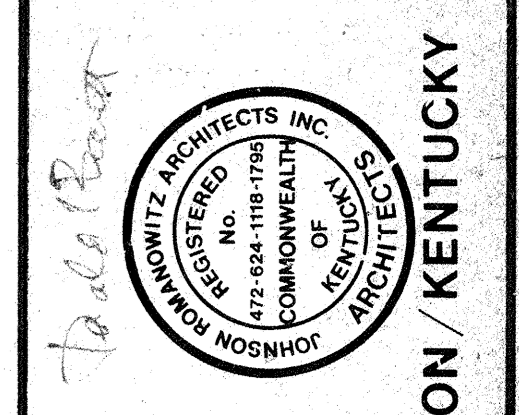

CLARIFICATIONS:
 ▲ 5-17-89
 ▲ 8-5-89
 ▲ 9-20-89

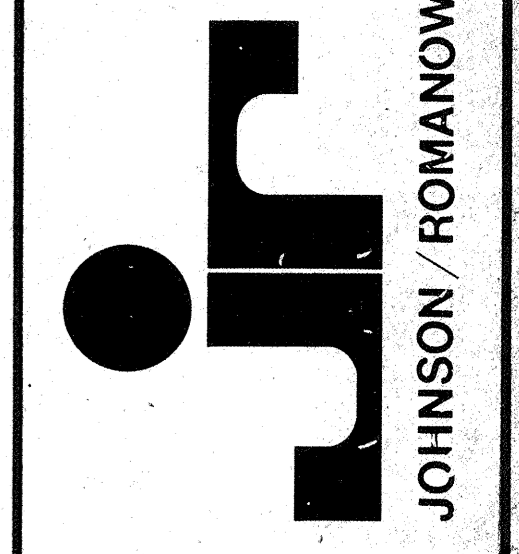

JOHNSON / ROMANOWICZ ARCHITECTS / LEXINGTON / KENTUCKY

DRAWN S.E.B. W.K.L.	PROJECT 8238
CHECKED	DATE 6-10-89
ARCHITECTURAL	
PENTHOUSE, HELIPAD, PARTIAL SECOND FLOOR, & PARTIAL ROOF PLANS	
DRAWING	
A-9	