
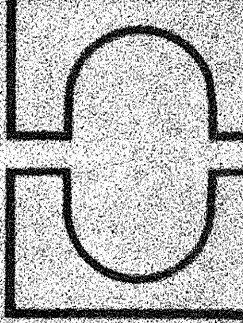
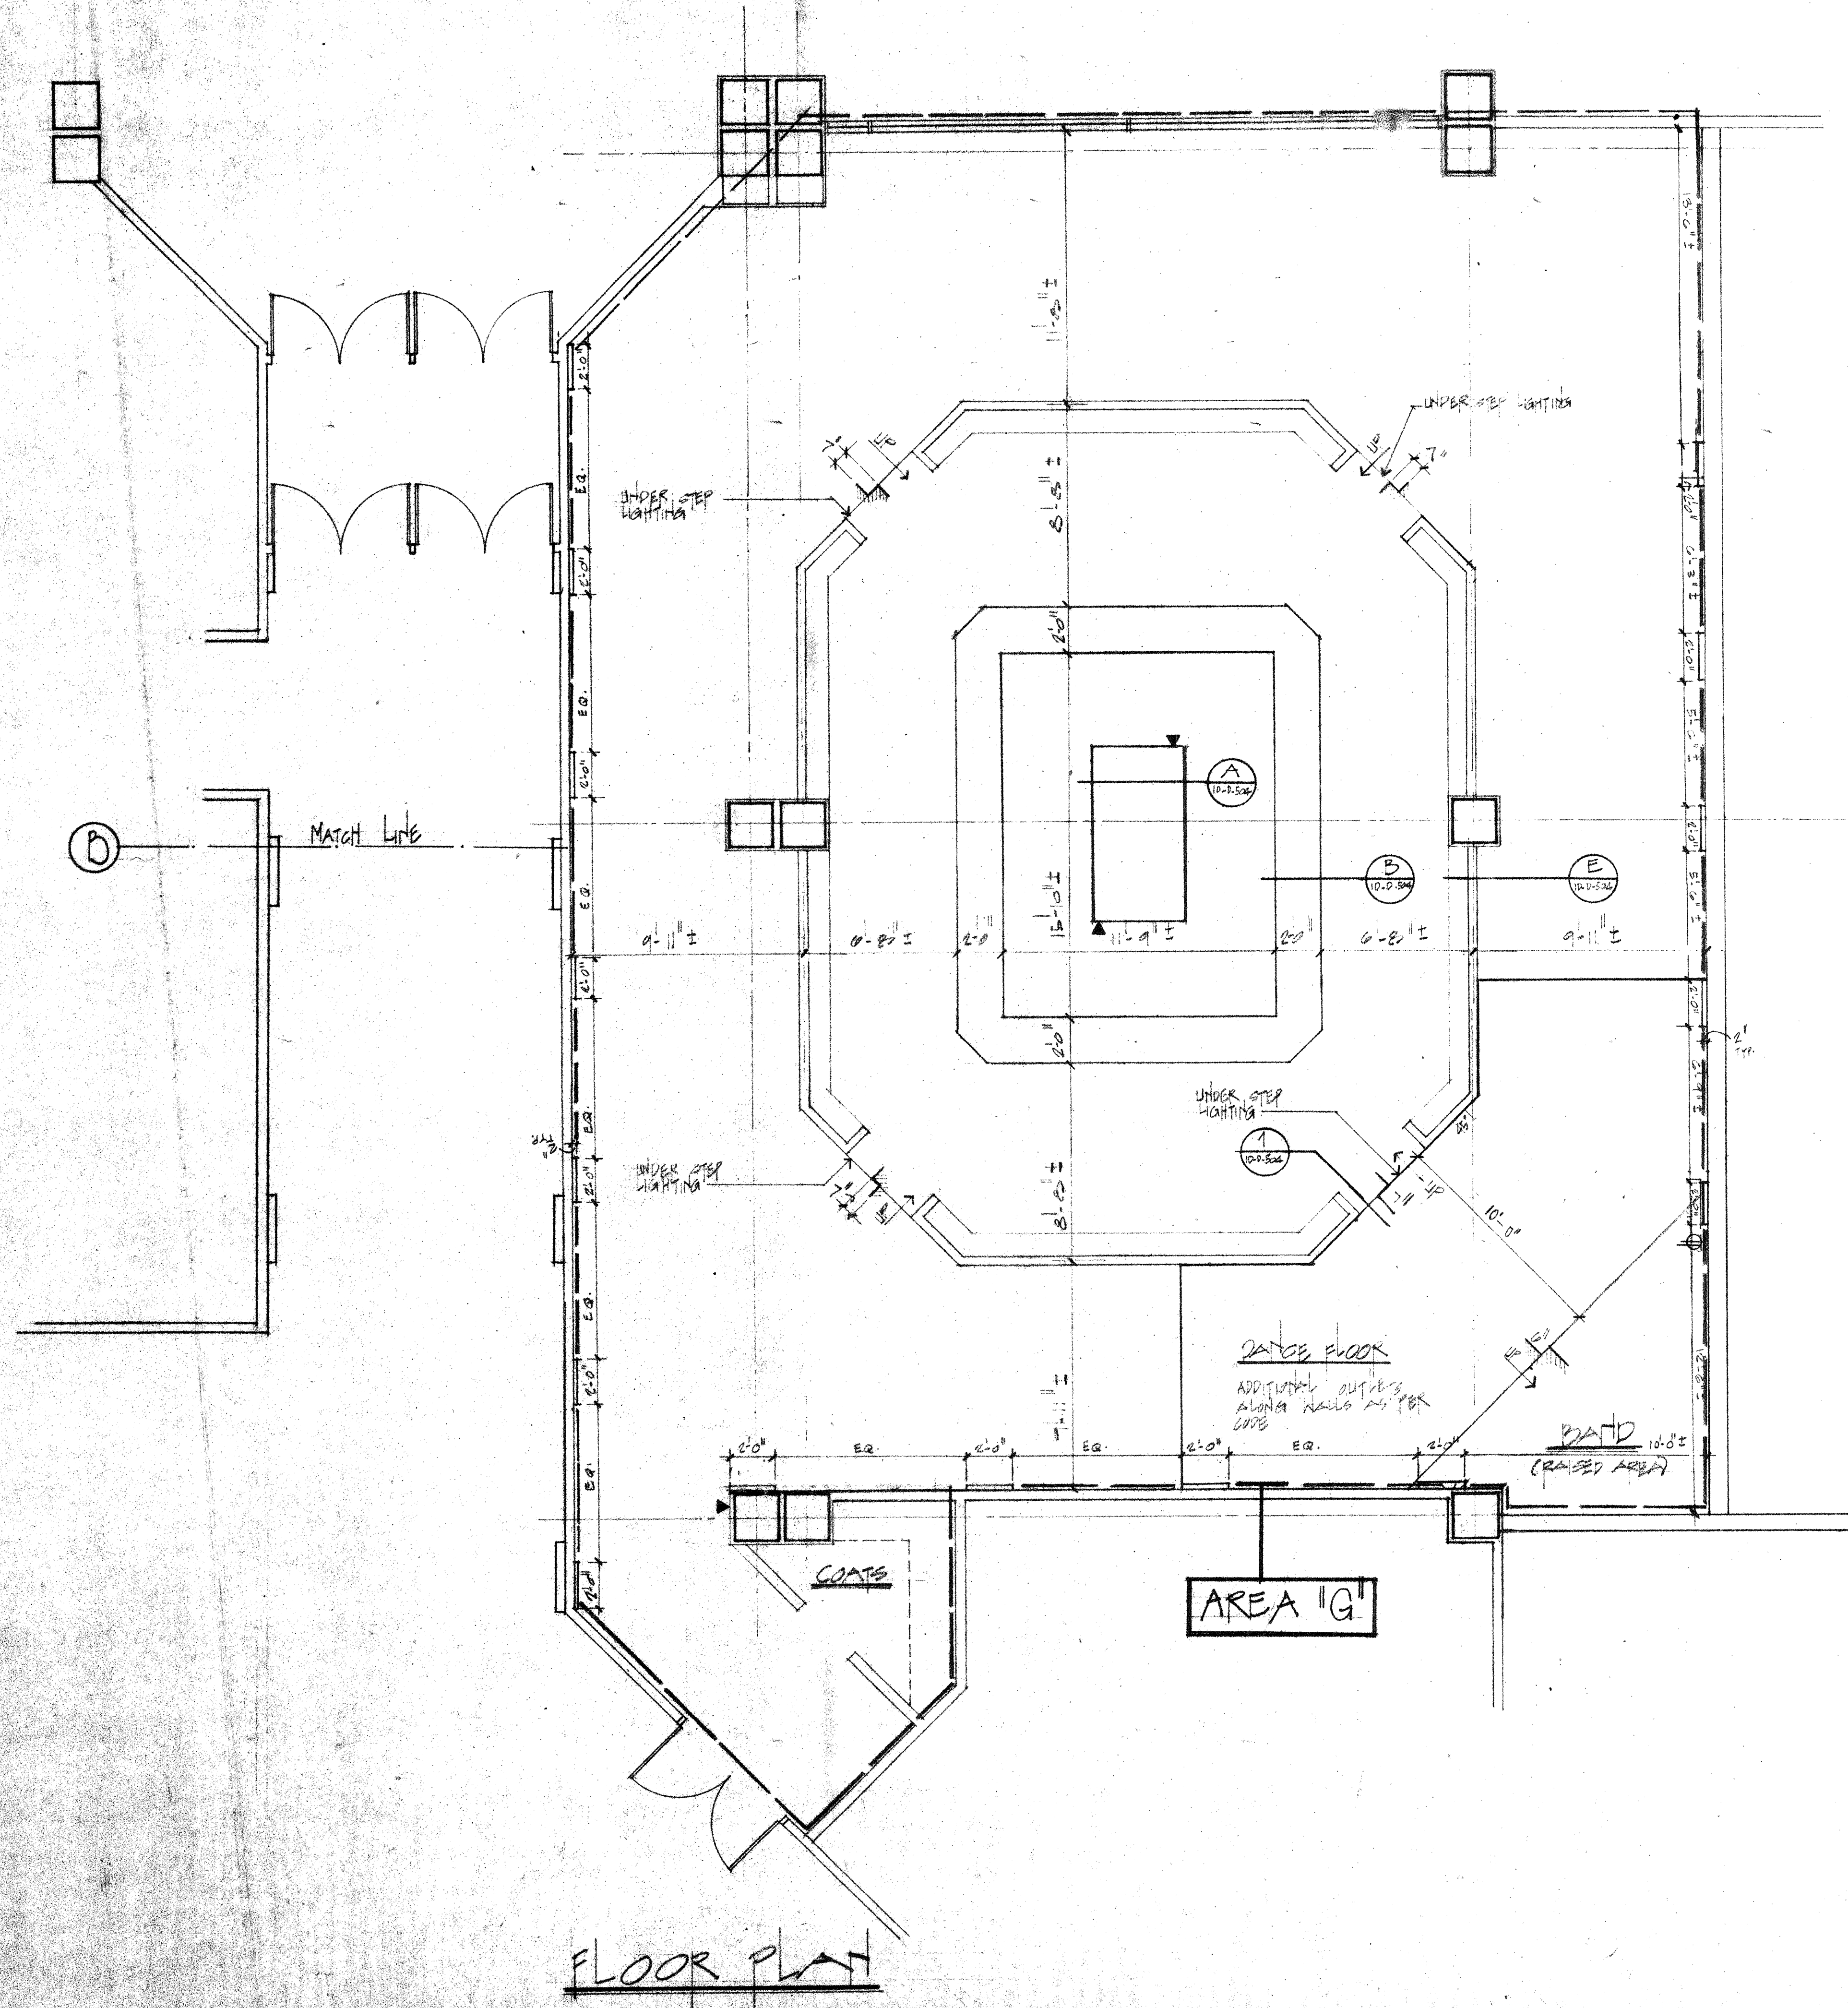



FLOOR PLAN

| | | | | |
|--|---|---|--|--|
| <p>D-C-400 sheet scale 1/4" = 1'-0" date 4-15-55</p> | <p>Project CAPITOL PLAZA HOTEL FURNITURE SCHEDULE REVISIONS - CONSULTANT'S PLAN</p> |  | <p>MORRIS-POWELL ASSOCIATES, INC. Interior designers - consultants 4500 Biscayne Boulevard - Suite 2 Miami, Florida 33137 (305) 576-6551</p> | <p>Project no. revisions 01-15-55 03-25-55 04-15-55 04-15-55</p> |
|--|---|---|--|--|

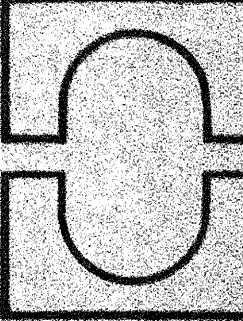


FLOOR PLAN

| | | | | |
|--|--|---|--|---|
| <p>ID-C-500 sheet 4 of 4 scale 1/4" = 1'-0" date 1-14-85</p> | <p>Project CAPITOL PLAZA HOTEL FRONT REST. SET-OUT BAR - CONSTRUCTION PLAN</p> |  | <p>MORRIS-POWELL ASSOCIATES, INC. interior designers consultants 2699 biscayne boulevard suite 2 miami, florida 33137 (305) 576-6551</p> | <p>project no. revisions (1) 5-23-85 (2) 7-7-85 (3) 8-17-85</p> |
|--|--|---|--|---|

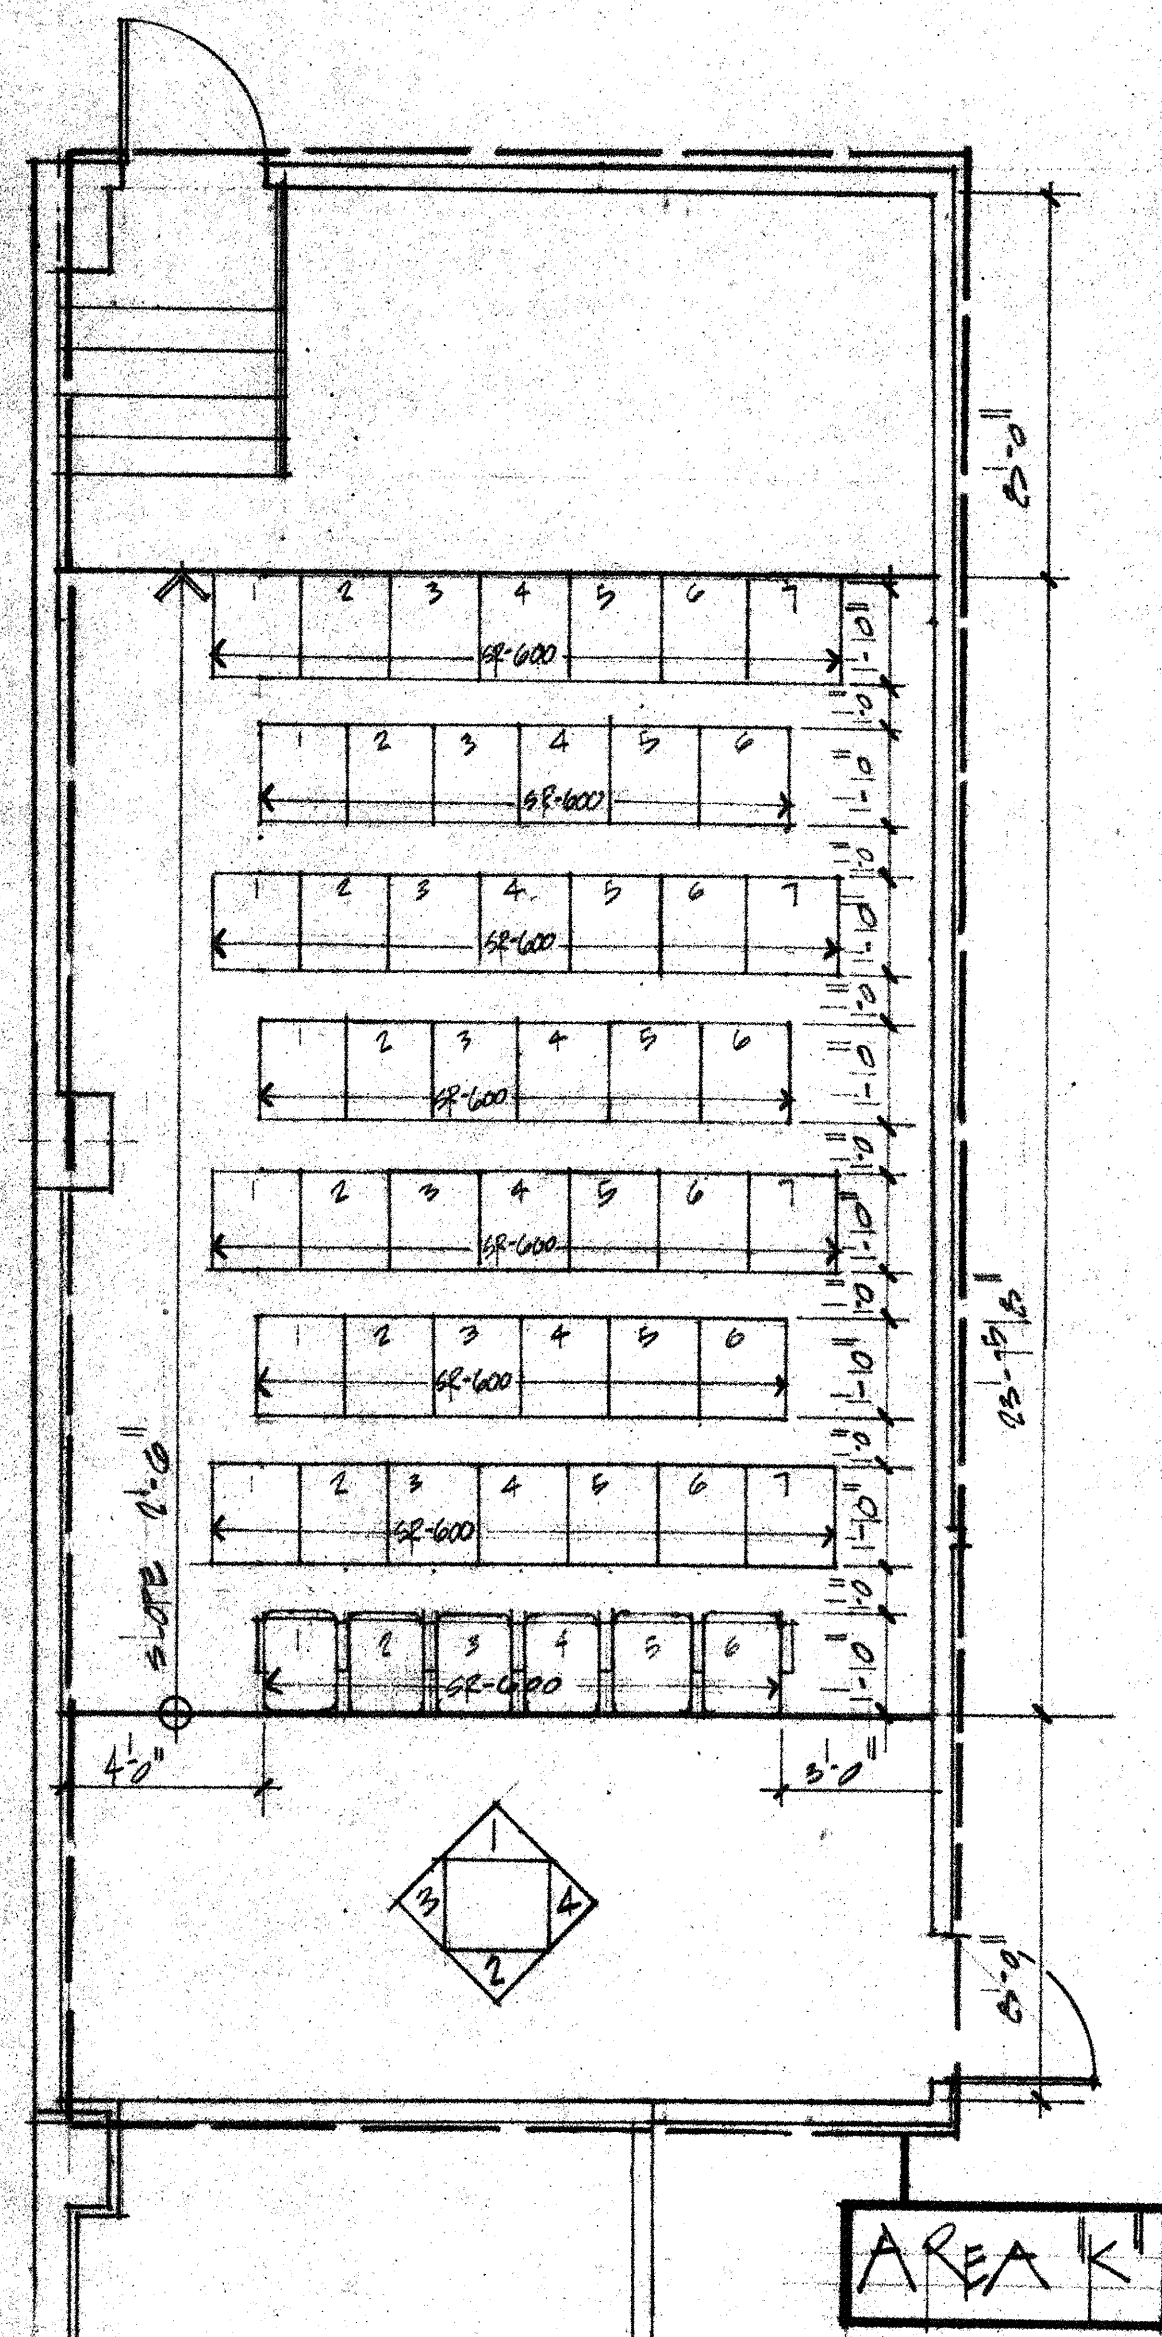



FLOOR PLAN
SCALE: 1/4" = 1'-0"

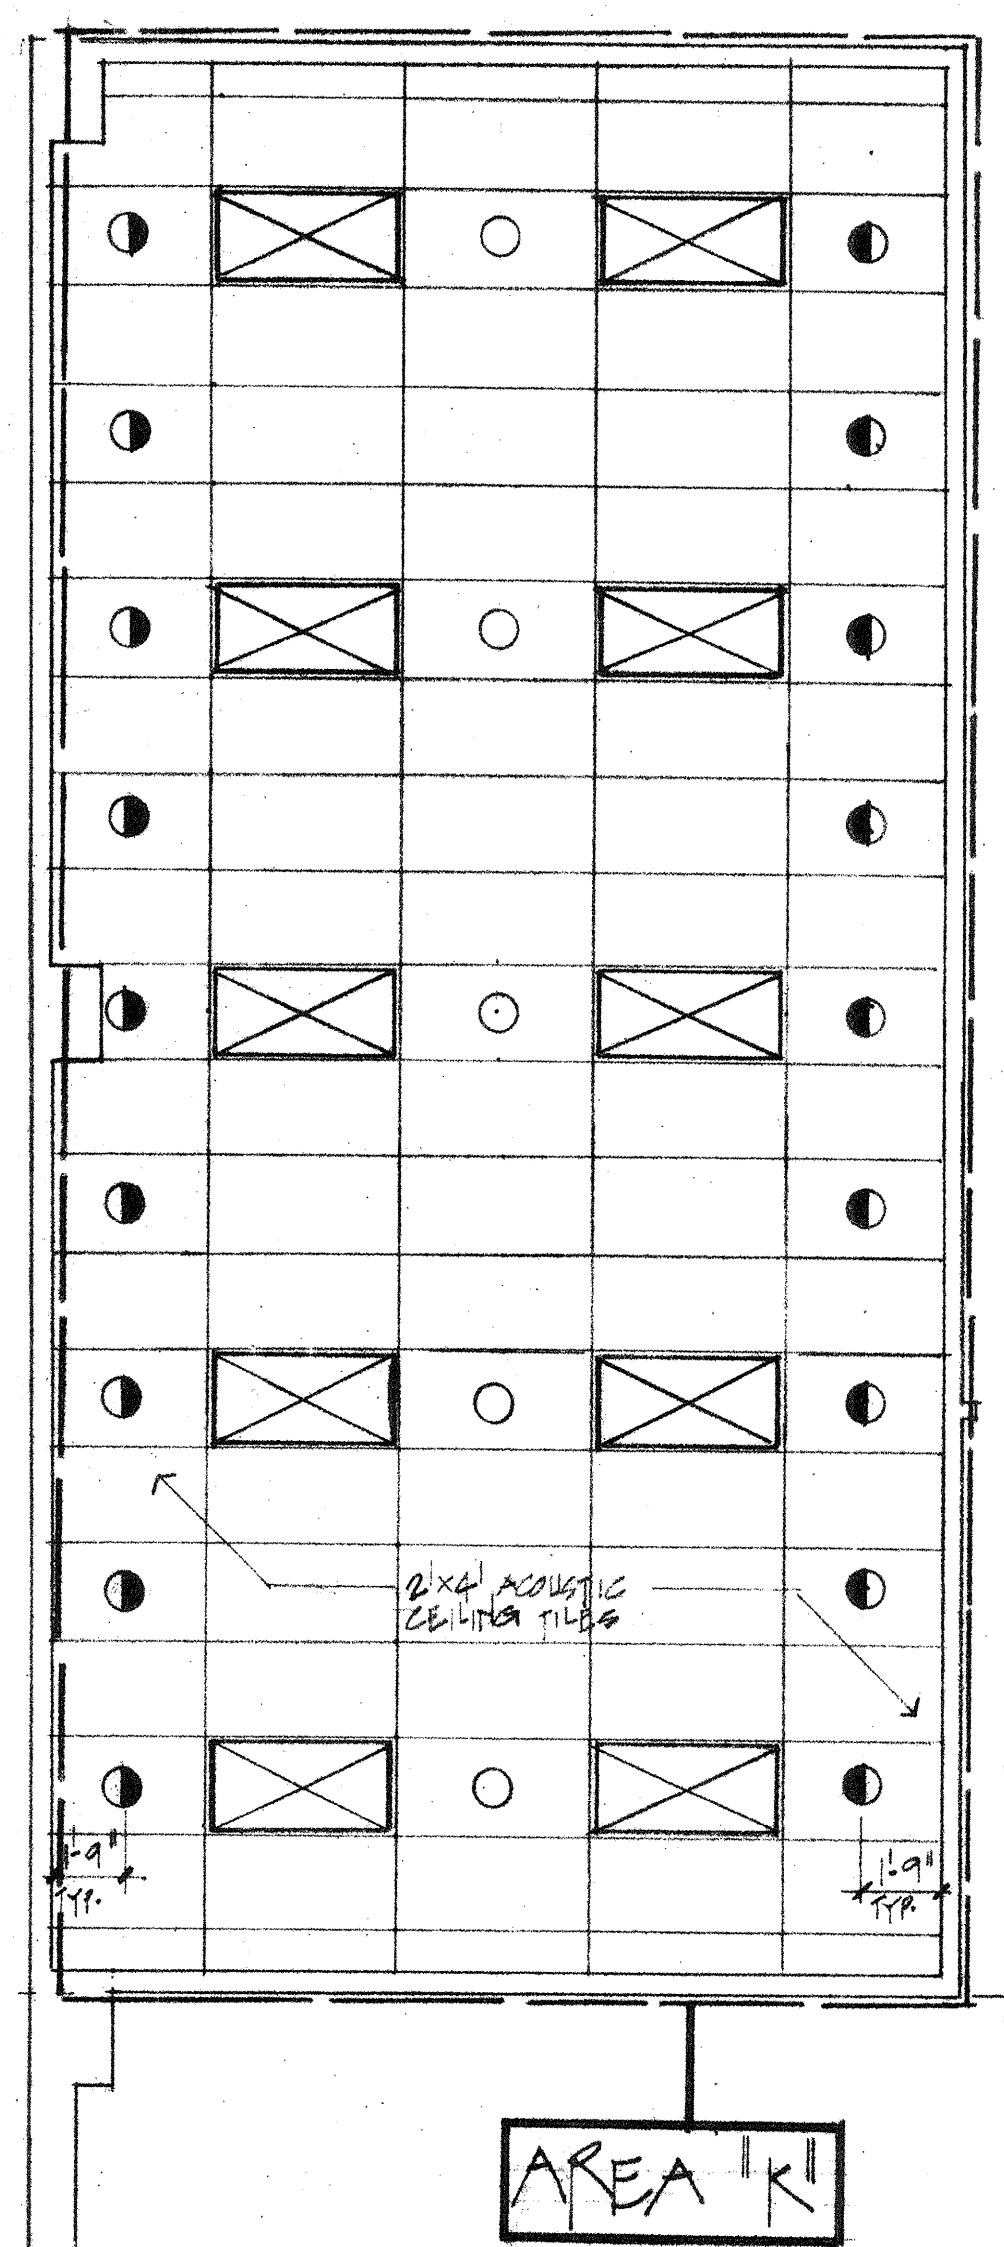

REFLECTED CEILING PLAN
SCALE: 1/4" = 1'-0"

- LEGEND
- DOWN LIGHT
 - 2'x4' RECESSED LIGHT FIXTURE
 - WALL WASHERS

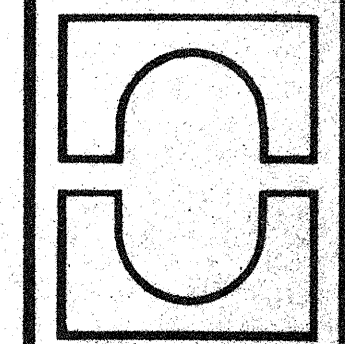

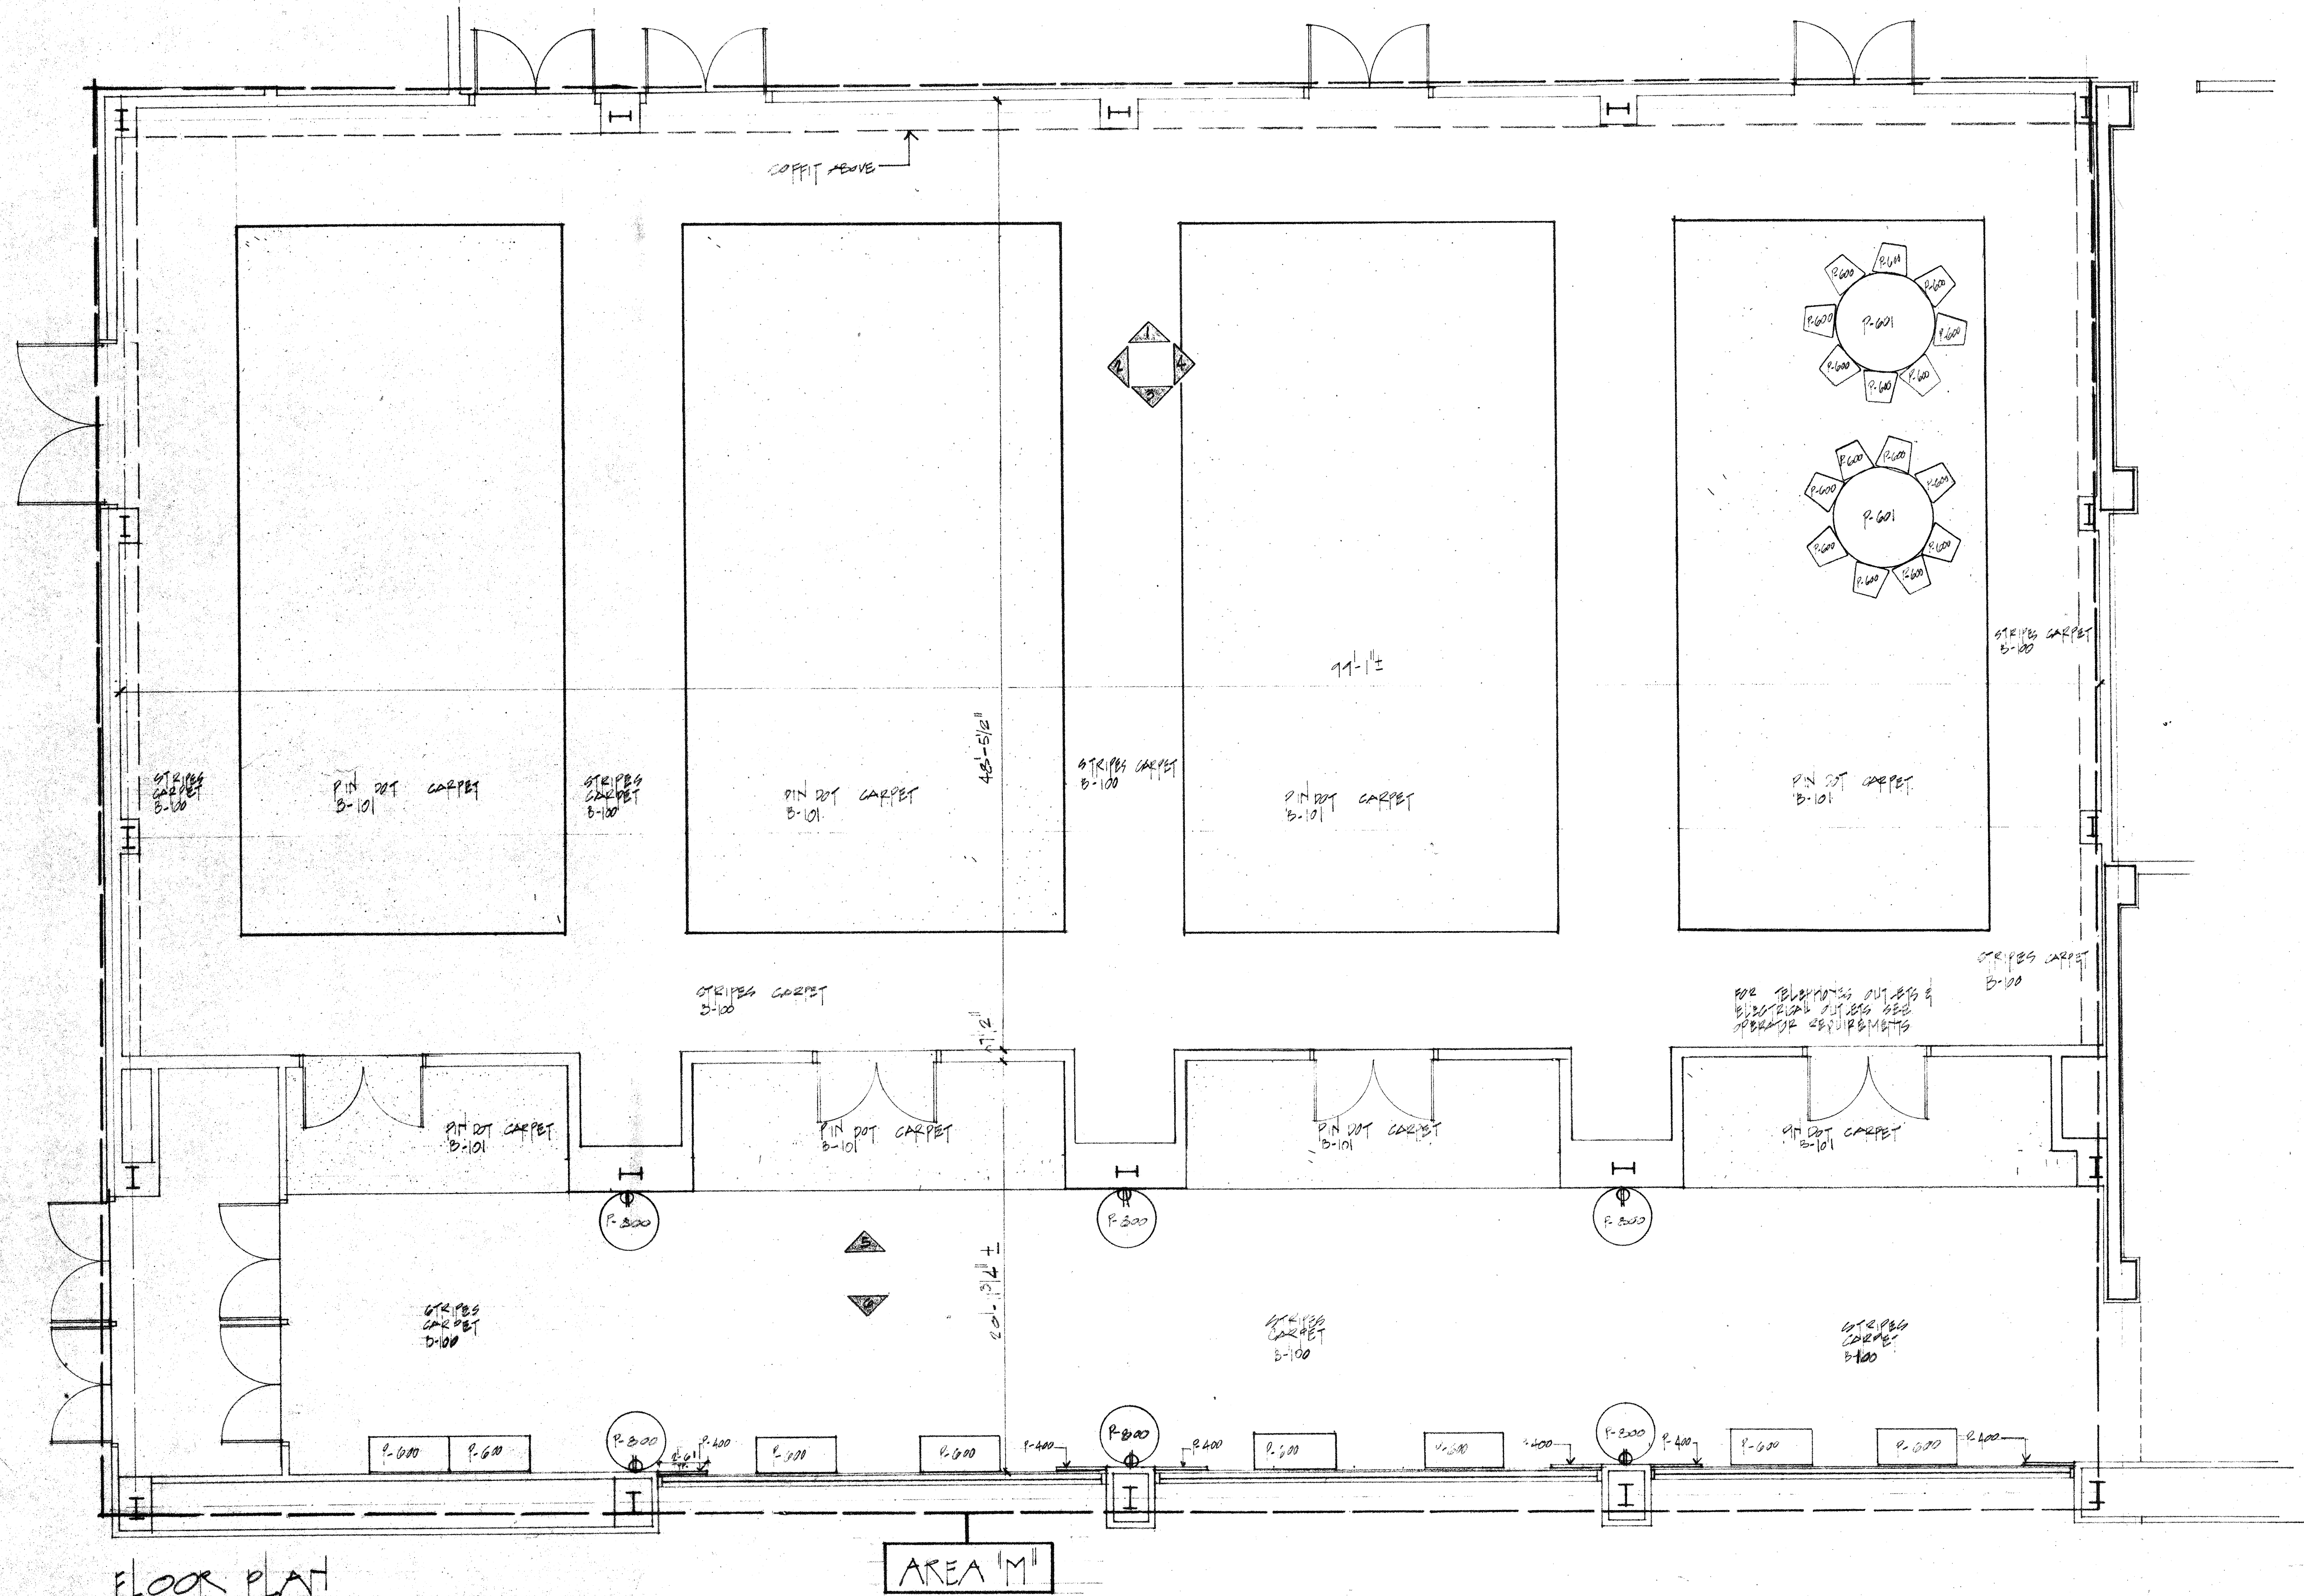


FLOOR PLAN

AREA "M"


project no.
revisions
(1) 5-12-53

MORRIS-POWELL ASSOCIATES, INC.
interior designers consultants
4500 biscayne boulevard suite 200
miami, florida 33137
(305) 576-6551

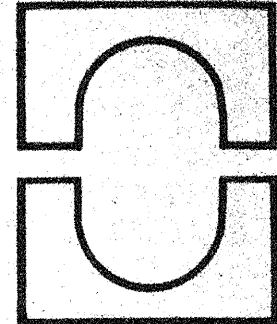


Project
CAPITAL PLAZA HOTEL
FRANKFORT, KENTUCKY
DALLAS-CONSTRUCTION PLAN

ID-C-1000
sheet 14-1-01
scale
date

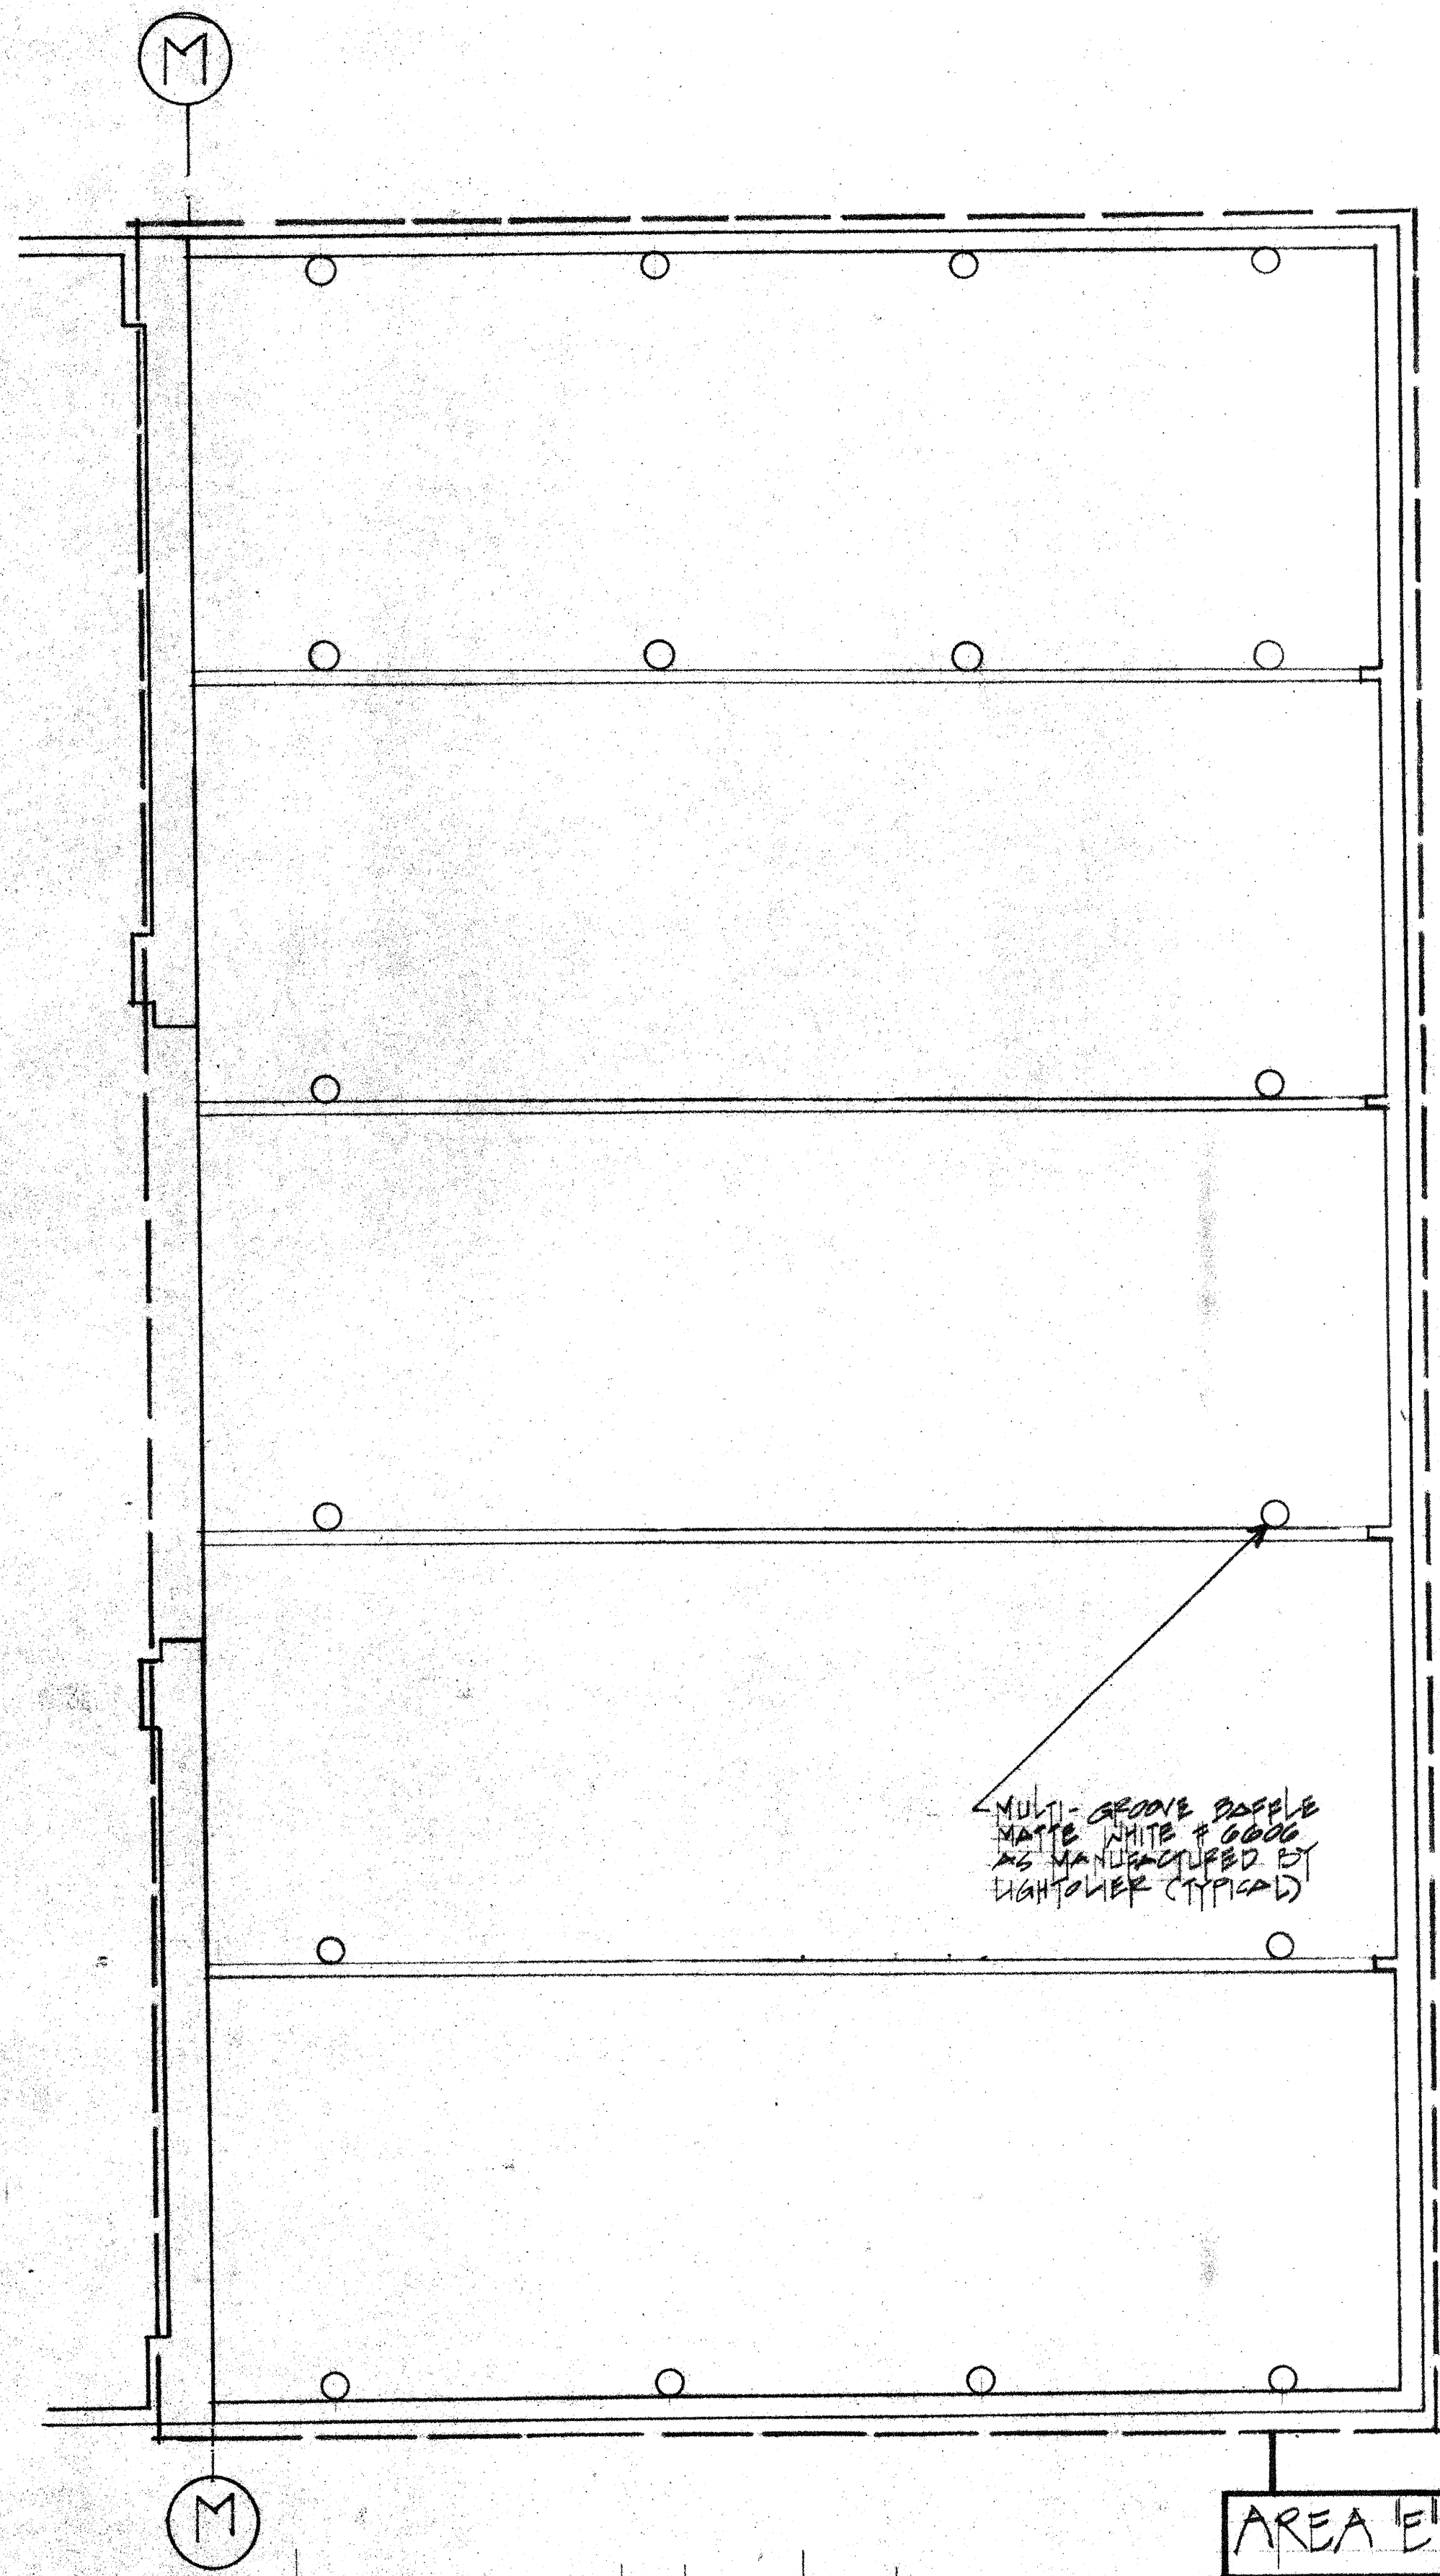


REFLECTED CEILING PLAN
SCALE: 1/4" = 1'-0"

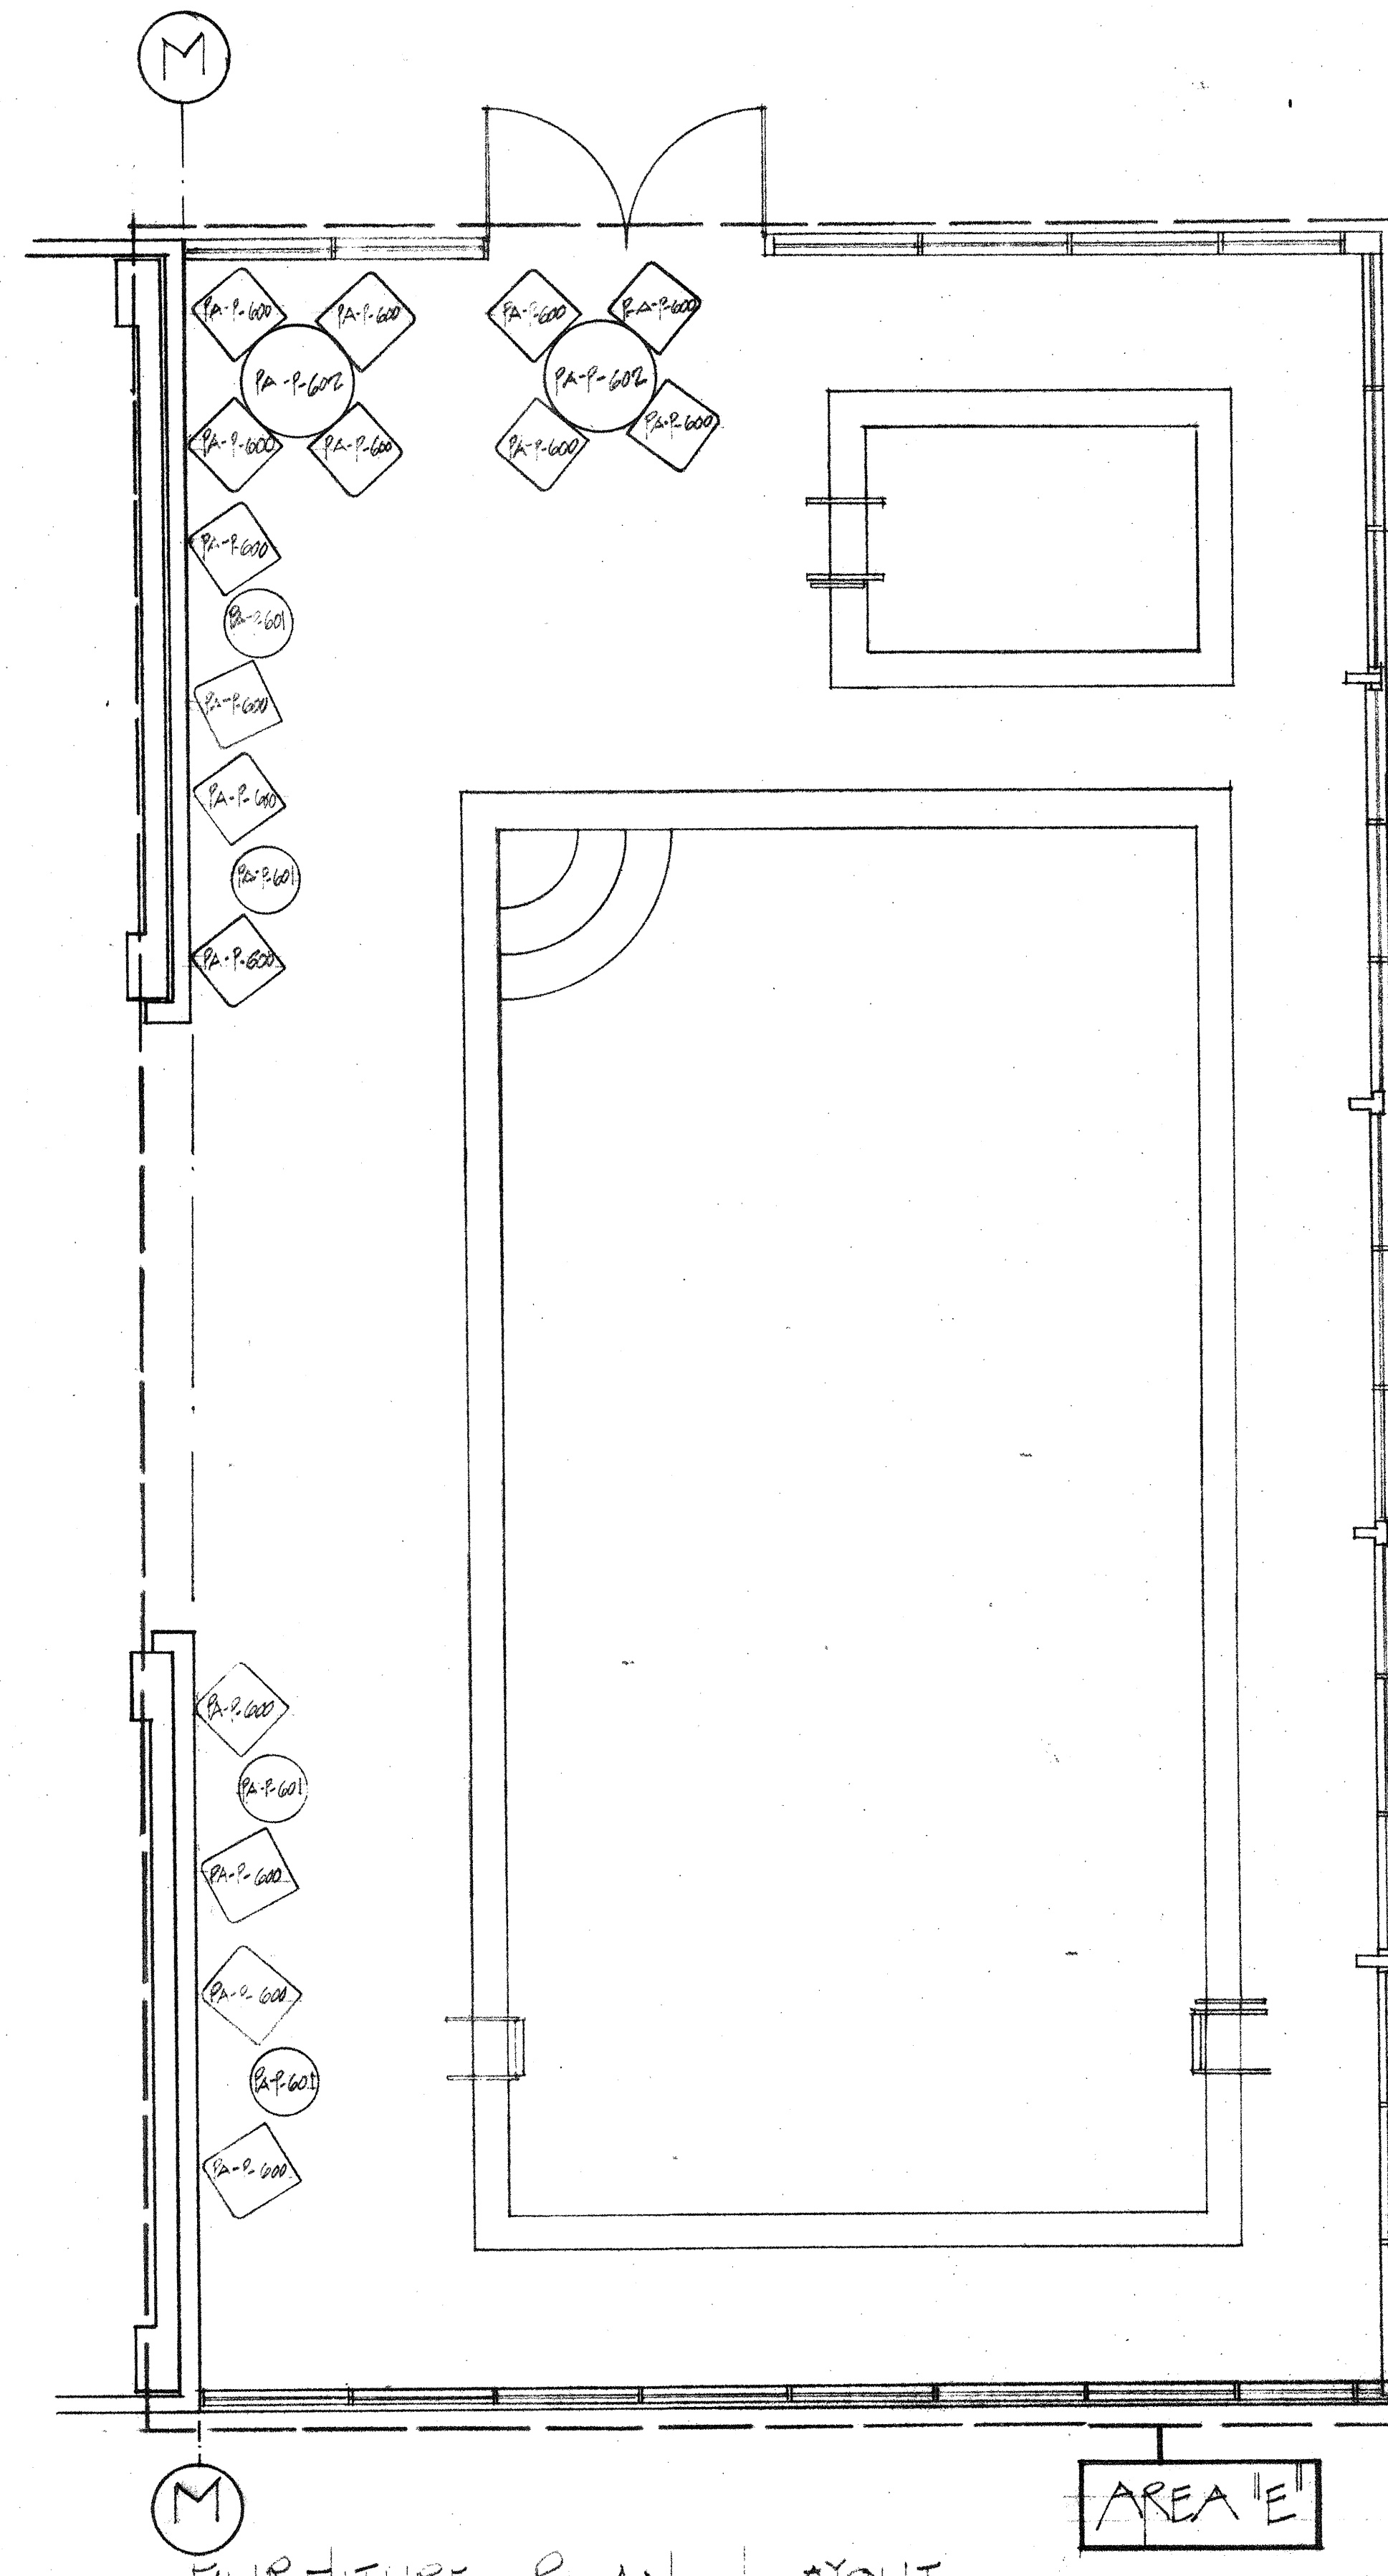

FURNITURE PLAN LAYOUT
SCALE: 1/4" = 1'-0"


D-C-1100
sheet
scale: AS SHOWN
date: 6-23-55

project
CAPITOL PLAZA HOTEL
FRANKFORT, KENTUCKY
POOL PLAN & REFLECTED C.G. PLAN

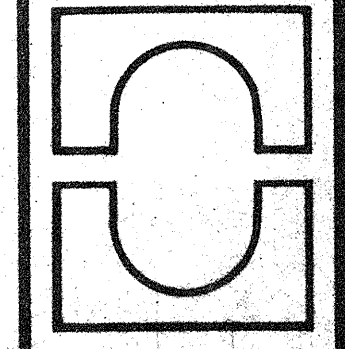


MORRIS-POWELL ASSOCIATES, INC.
interior designers — consultants
4500 biscayne boulevard — suite 200
miami, florida 33137
(305) 576-6551


project no.
revisions
(1) 8-12-53

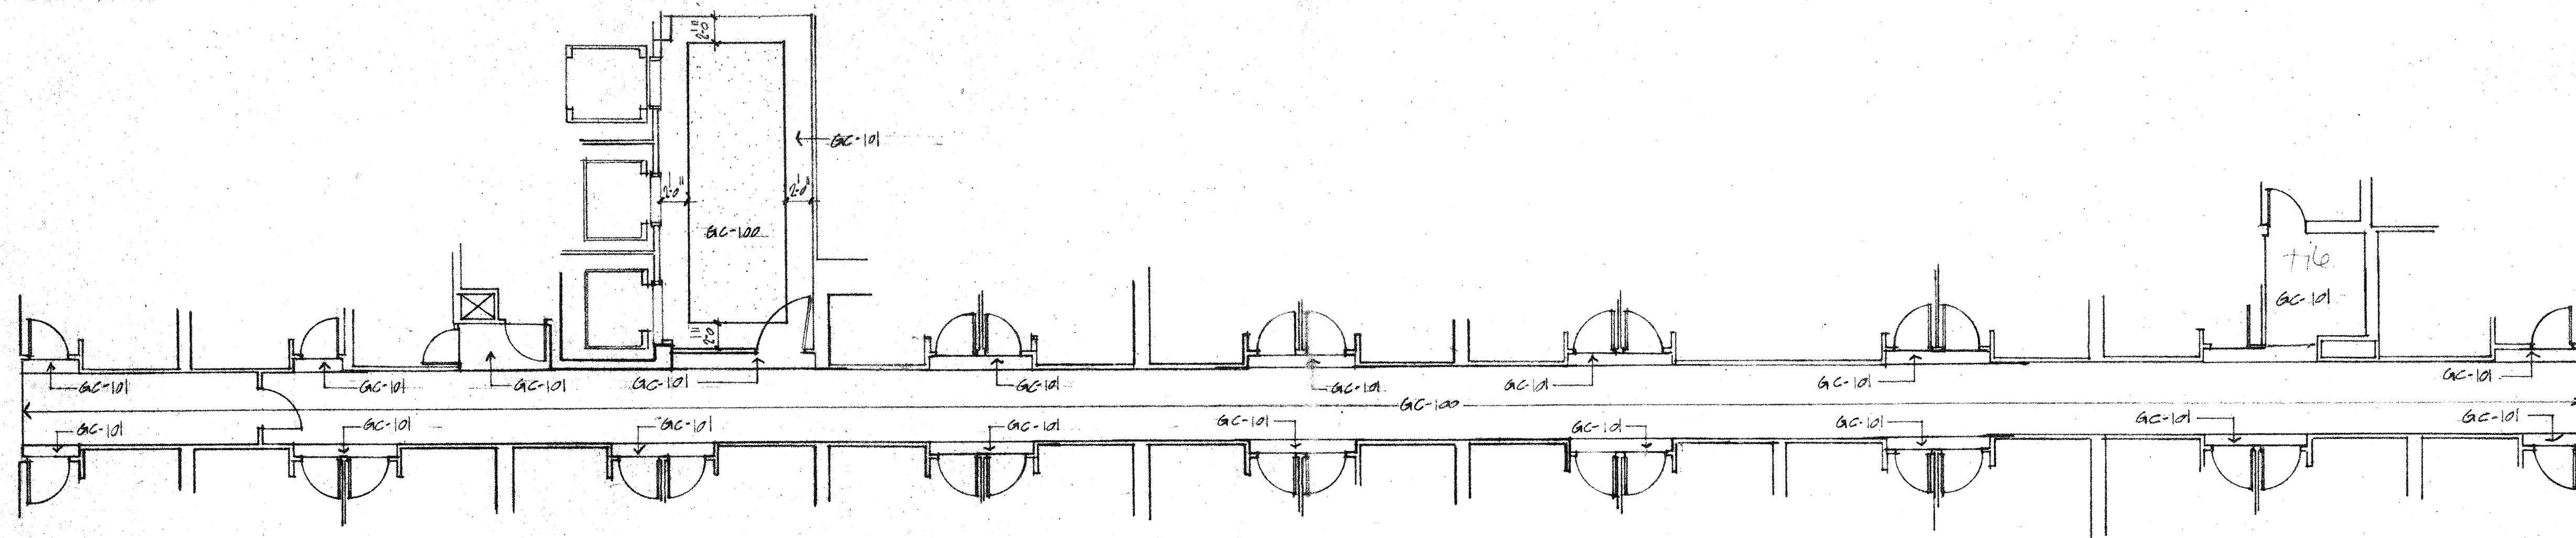


TYPICAL GUEST CORRIDOR CARPET LAYOUT
SCALE: 1/8" = 1'-0"

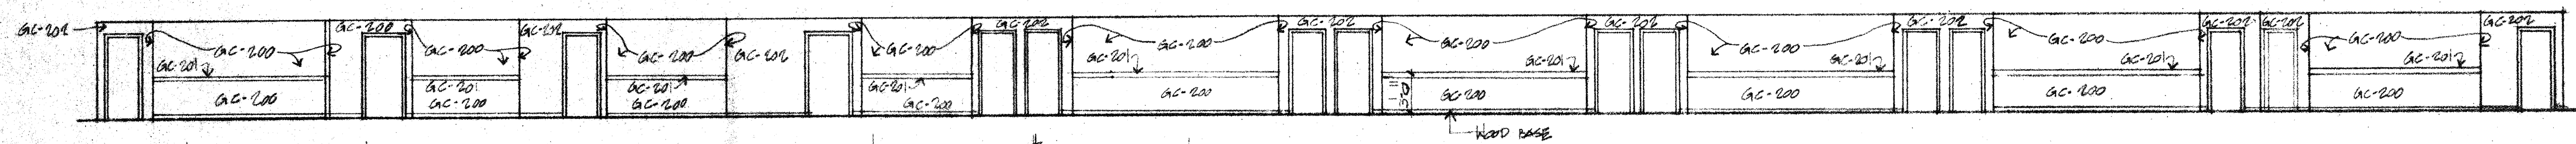


TYPICAL ELEVATION FOR GUEST CORRIDOR IN FLOORS # 2, 4, 6 & 8
SCALE: 1/8" = 1'-0"

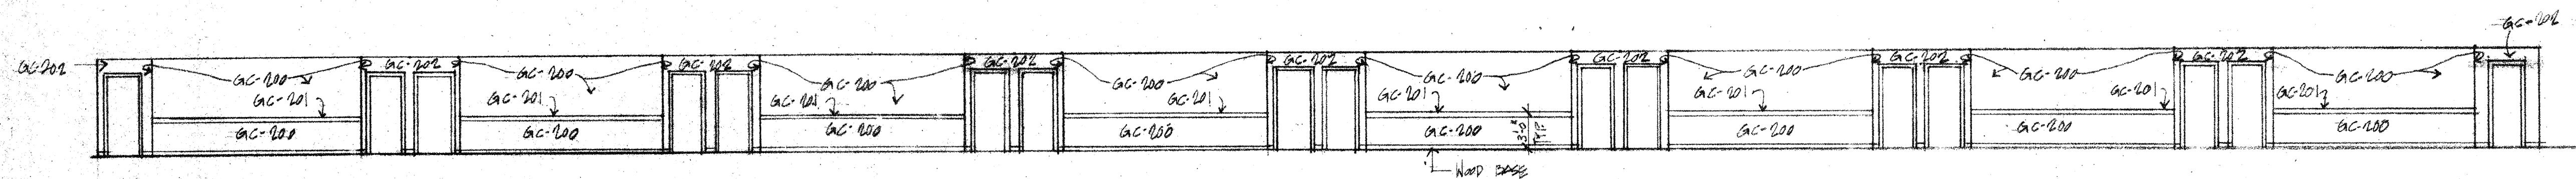

TYPICAL ELEVATION FOR GUEST CORRIDOR IN FLOORS # 2, 4, 6 & 8
SCALE: 1/8" = 1'-0"

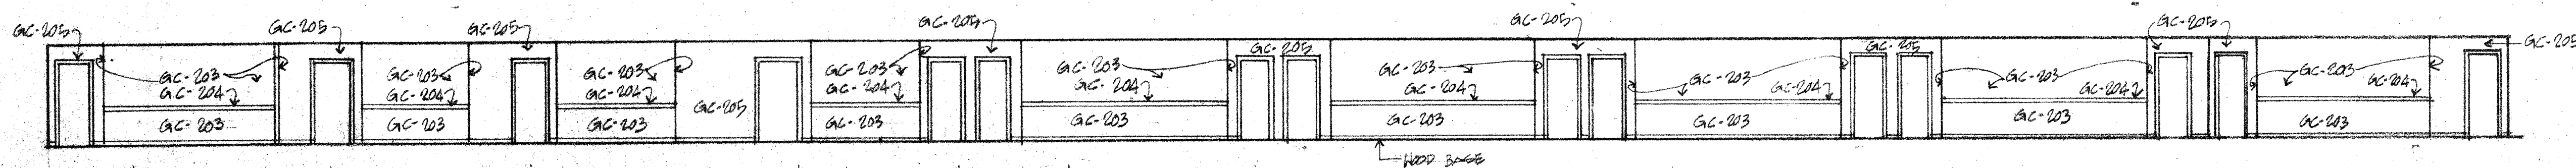


TYPICAL ELEVATION FOR GUEST CORRIDOR IN FLOORS # 3, 5 & 7
SCALE: 1/8" = 1'-0"

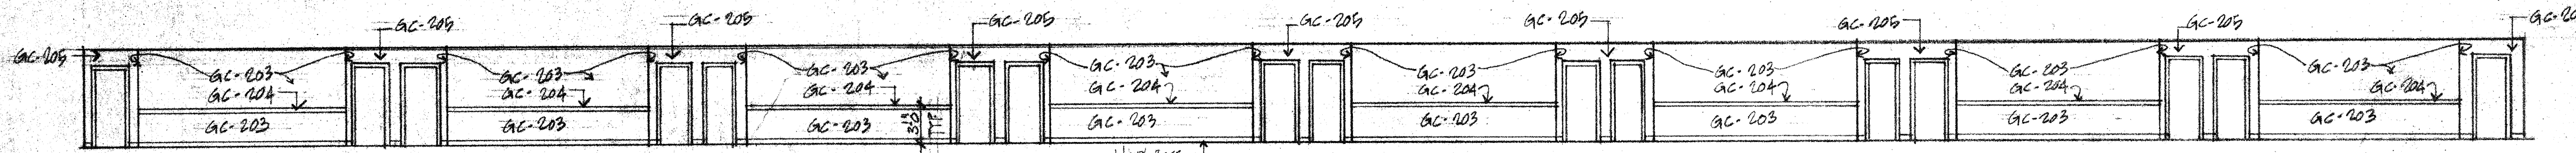

TYPICAL ELEVATION FOR GUEST CORRIDOR IN FLOORS # 3, 5 & 7
SCALE: 1/8" = 1'-0"

project no.
revisions

MORRIS-POWELL ASSOCIATES, INC.
interior designers consultants
4500 biscayne boulevard suite 200
miami, florida 33137
(305) 576-6551

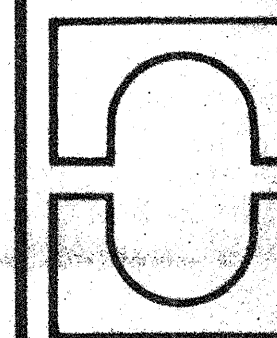

project
CAPITOL PLAZA HOTEL
FRANKESI KETTLER
TYPICAL GUEST CORRIDOR

ID-C-1400
sheet
scale as shown
date 7/2/87