
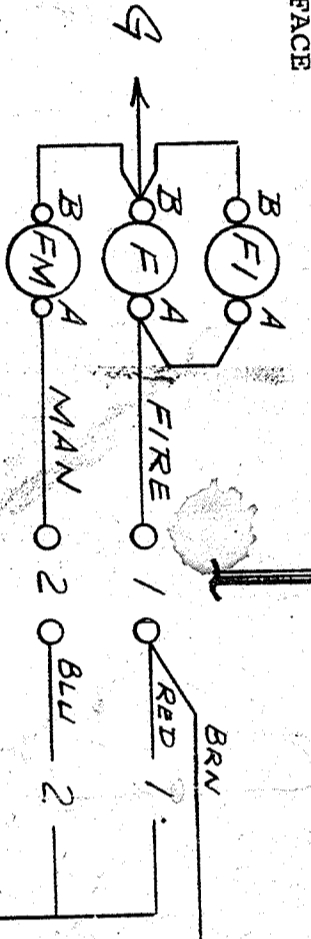
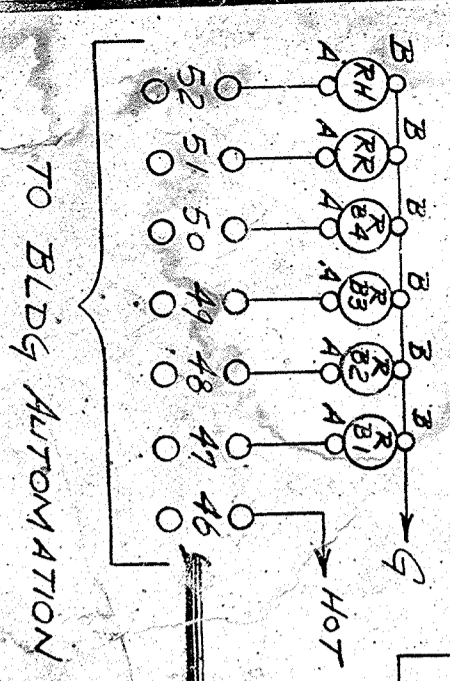
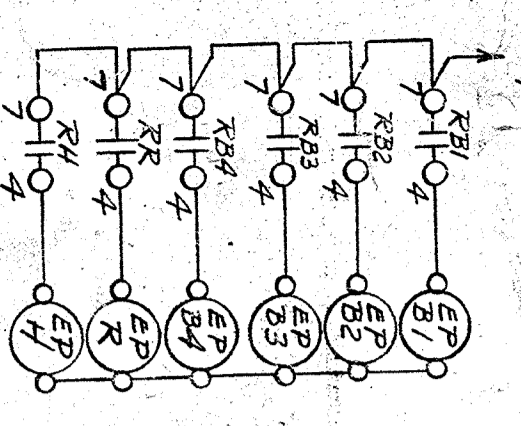
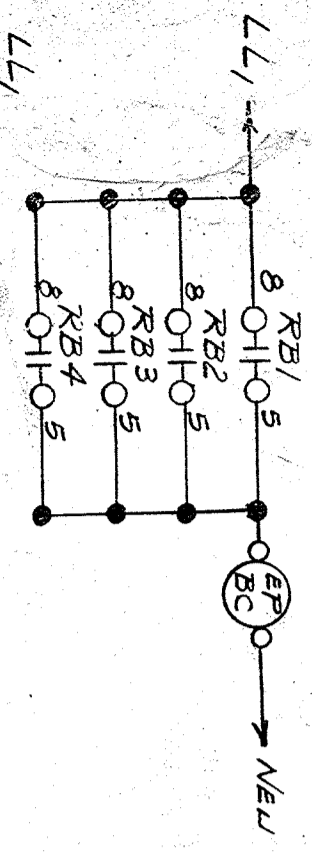
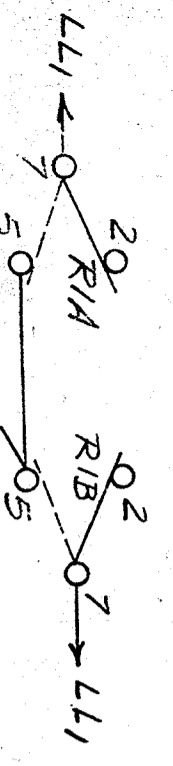
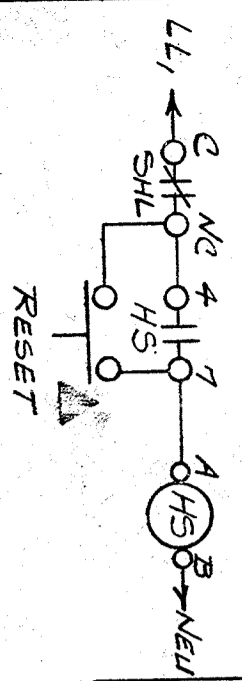



PARTIAL L.C.P. - 1
AE-632 (42" WX 36" H X 7" D)

▲ MOUNT ON PANEL FACE

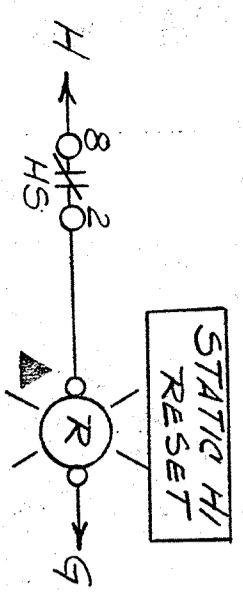







TO ALL #115
AT L.C.P.15

TABLE #60



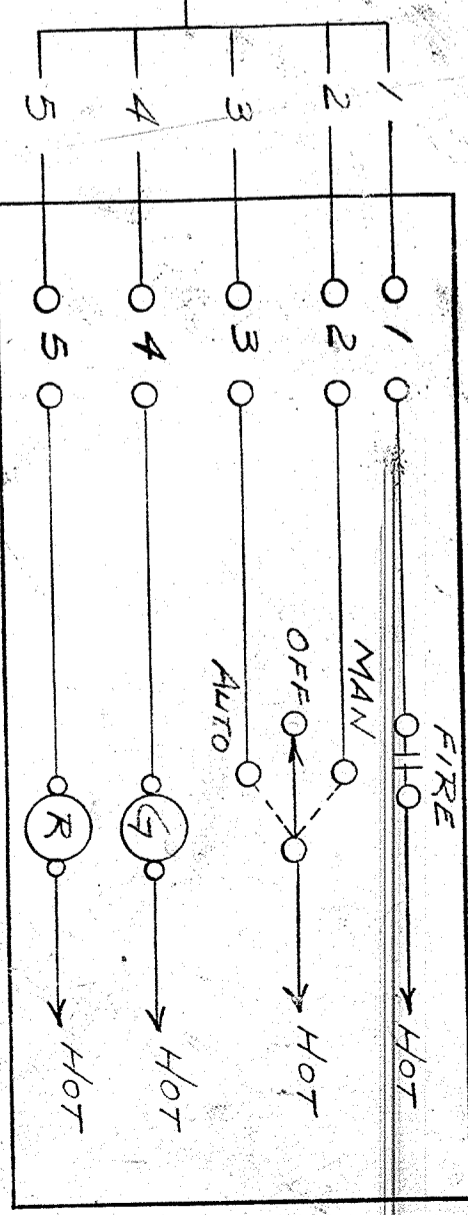


FIRE CONTROL

GENERAL NOTES AND EQUIPMENT SCHEDULE

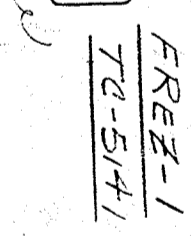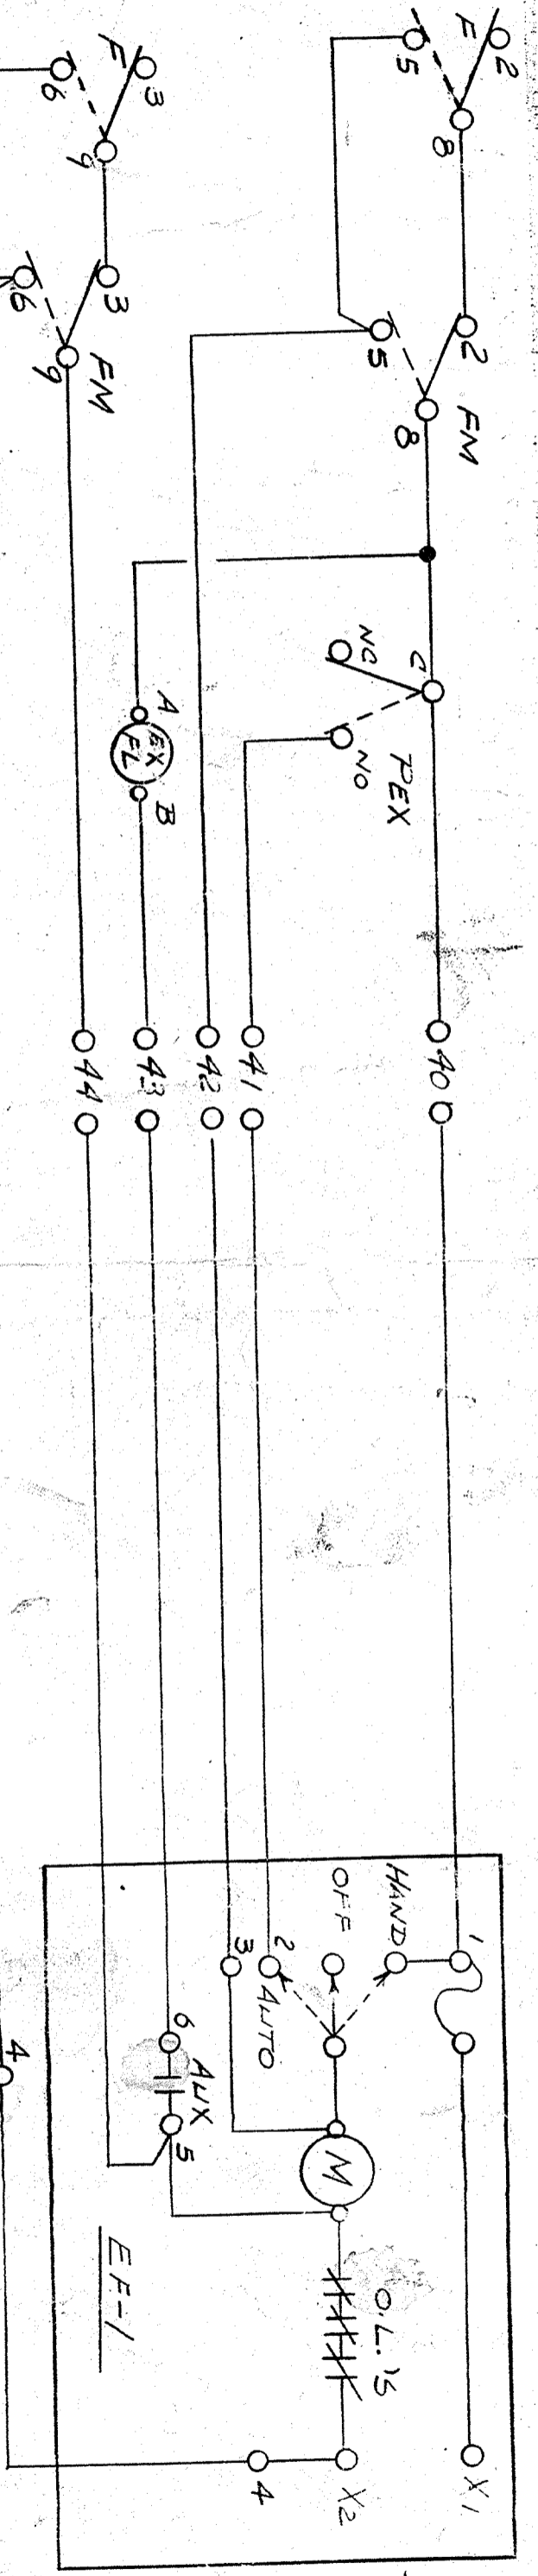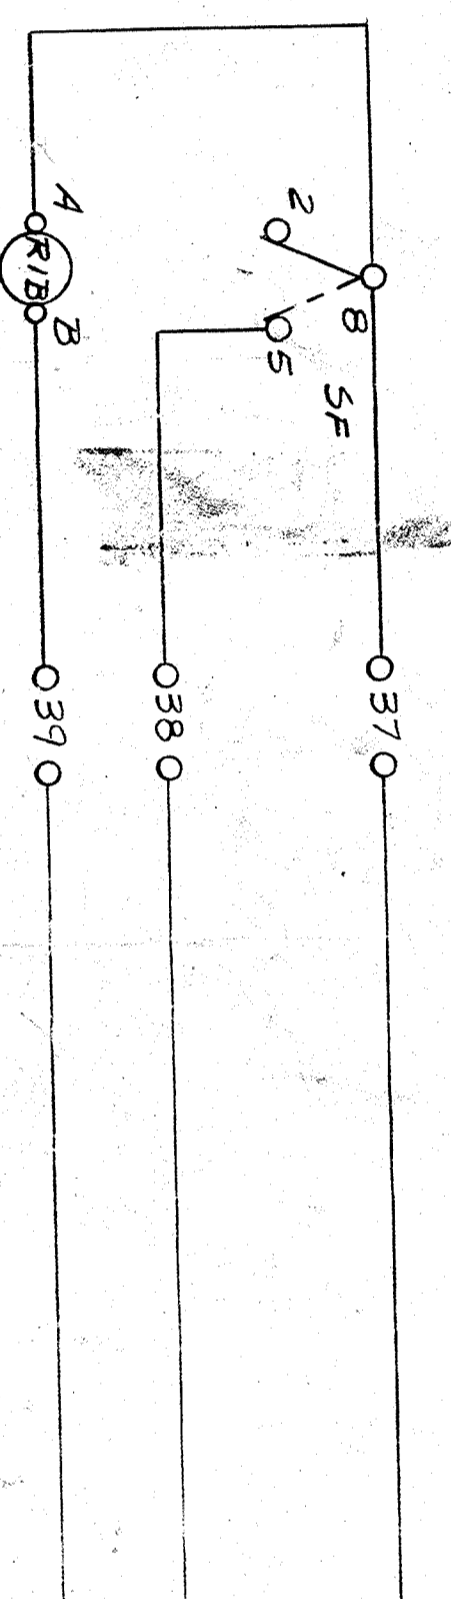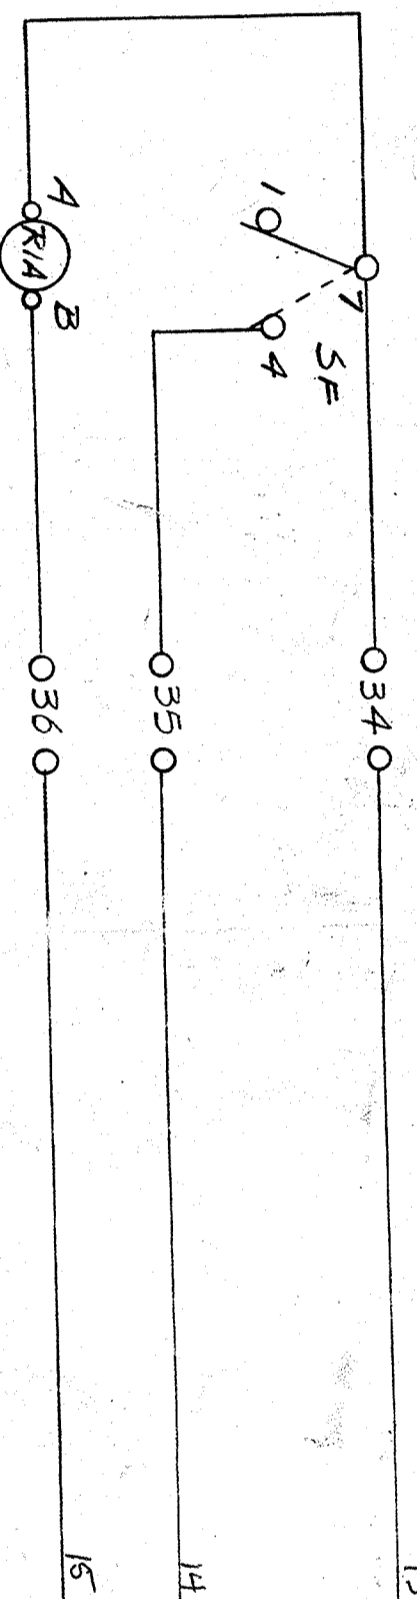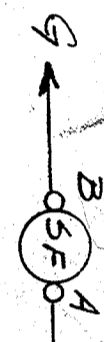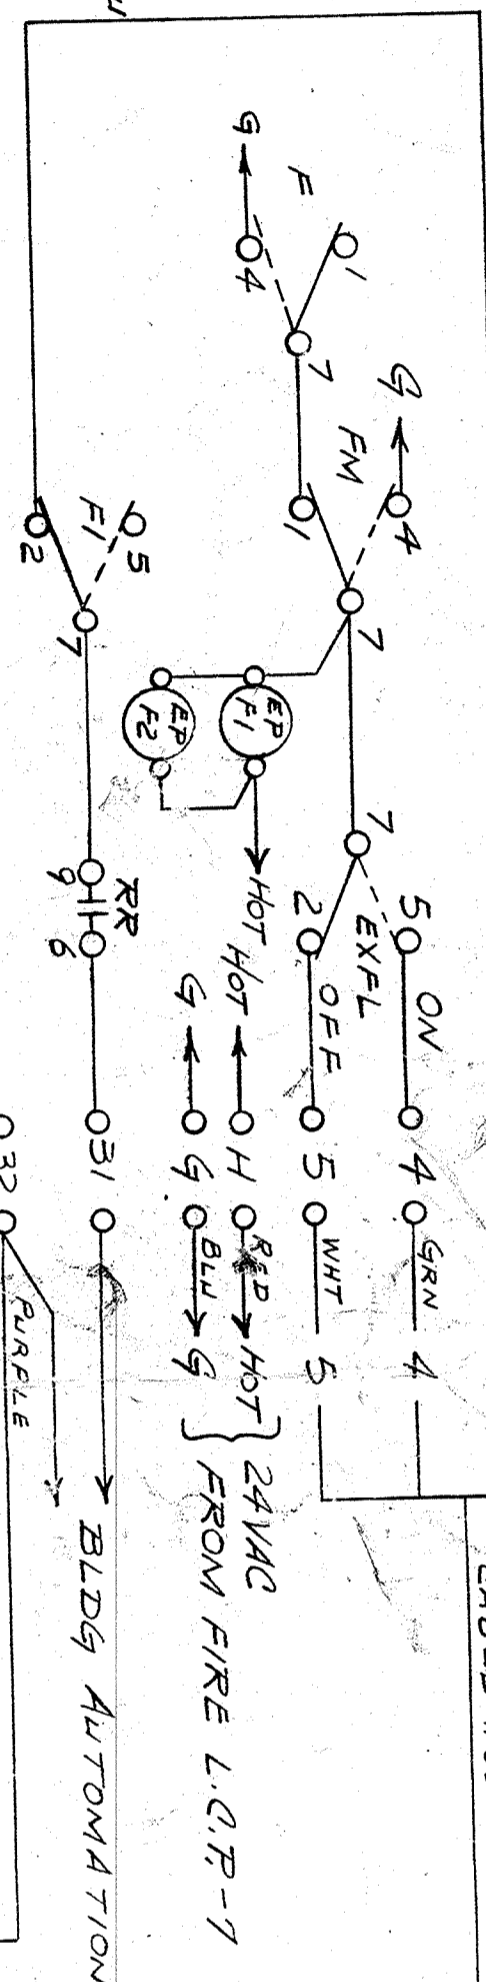

HAVE TO REPAIR CONTACTS
FOR CONTROLS
W/12

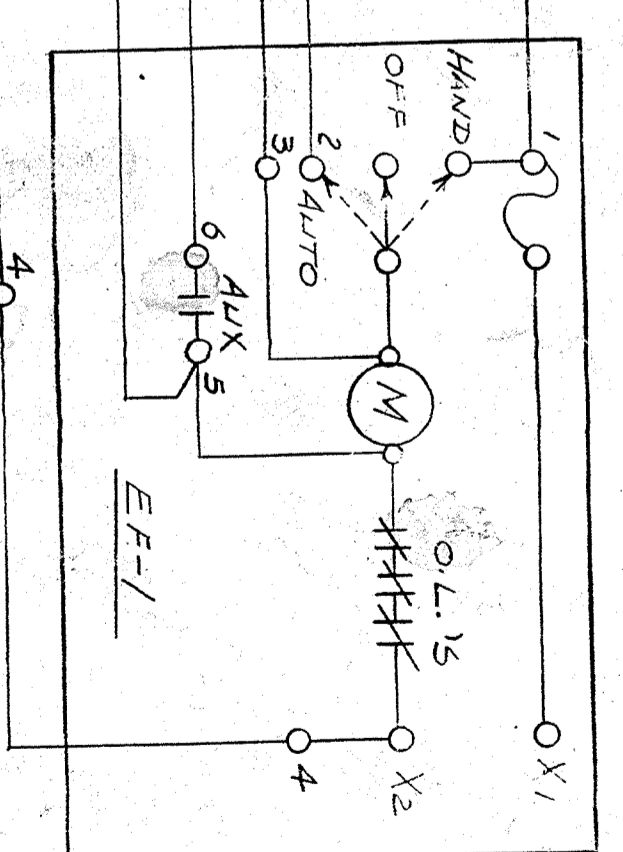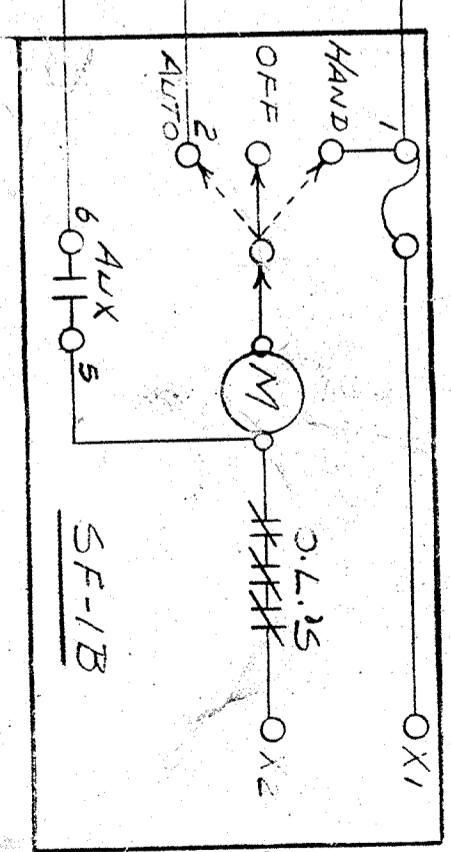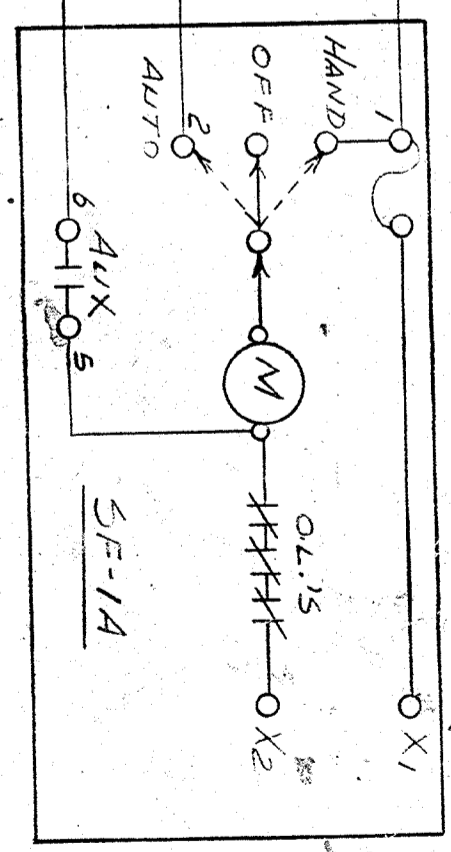

4694

VAV INTERLOCK

REVISIONS -	
DATE	CHANGES
10-31-83	REV 5 Z
11-1-83	M/S G
3-9-84	M/S G

JOB NAME: CAPITOL PLAZA HOTEL
LOCATION: FRANKFORT, KY.
ARCHITECT: N/A
ENGINEER: CARTER & POSTER & ASSOCIATES
CONTRACTOR: STEWART MECHANICAL



Louisville Branch
1651 Watterson Trail
Jeffersonville, Kentucky 40299
502-267-5003

DRAWN BY: J.G.
CHECKED: I.G.
DATE: 10-19-83
83-74943-1