

# CAPITAL PLAZA HOTEL

FRANKFORT, KENTUCKY

WILKINSON HOTELS, LTD.

LEXINGTON, KENTUCKY

JOHNSON / ROMANOWITZ, INC.  
ARCHITECTS

INTERTECH ENGINEERS, INC.

STRUCTURAL ENGINEERS

CARTER - FOSTER, INC.

CONSULTING ENGINEERS

## SYMBOLS

	bench mark		rigid insulation
	rock sounding		plywood
	existing grade		small scale / large scale
	finish grade		acoustical tile
	spot elevation		carpet
	earth		slate
	bituminous paving plan / section		marble
	sod		ceramic or quarry tile
	site concrete		plaster
	crushed stone		drywall
	concrete		door mark
	precast concrete		window mark
	concrete block		elevation mark
	brick		section mark
	steel		
	wood rough / finish		
	batt insulation		

## INDEX TO DRAWINGS


### GEOLOGICAL

- G-1 SITE SURVEY
- G-2 SITE PLAN
- G-3 SITE DETAILS/LANDSCAPE PLAN

### ARCHITECTURAL

- A-1 BASEMENT FLOOR PLAN
- A-2 PARTIAL LOBBY/MEZZANINE FLOOR PLAN
- A-3 PARTIAL LOBBY/MEZZANINE FLOOR PLAN
- A-4 PARTIAL LOBBY/MEZZANINE FLOOR PLAN
- A-5 PARTIAL LOBBY/MEZZANINE FLOOR PLAN
- A-6 SECOND FLOOR PLAN
- A-7 THIRD THRU SEVENTH FLOOR PLAN & EIGHTH FLOOR PLAN
- A-8 CONDOMINIUMS - NINTH & TENTH FLOOR PLANS
- A-9 PENTHOUSE/HELISTOP/PARTIAL SECOND FLOOR PLAN/PARTIAL ROOF PLANS
- A-10 ELEVATIONS
- A-11 ENLARGED ELEVATION AND BUILDING SECTION E
- A-12 BUILDING SECTION A
- A-13 BUILDING SECTION B
- A-14 BUILDING SECTION C & D
- A-15 BUILDING SECTION F
- A-16 WALL SECTIONS
- A-17 WALL SECTIONS
- A-18 WALL SECTIONS
- A-19 WALL SECTIONS
- A-20 DETAILS
- A-21 DETAILS
- A-22 HELISTOP ENLARGED PLAN, ELEVATION & DETAILS
- A-23 ENLARGED NORTH CORE PLANS
- A-24 ENLARGED SOUTH CORE PLANS
- A-25 ENLARGED GUEST ROOM PLANS
- A-26 ENLARGED SUITE PLANS
- A-27 ENLARGED PUBLIC TOILET PLANS & GUEST ROOM BATH PLANS
- A-28 ENLARGED PUBLIC TOILETS & SAUNA PLANS
- A-29 PENTHOUSE CONDOMINIUM ELEVATIONS & DETAILS
- A-30 ENLARGED SWIMMING POOL
- A-31 NORTH STAIRWELL POOL
- A-32 SOUTH STAIRWELL SECTION
- A-33 ELEVATOR SECTION & DETAILS
- A-34 ATRIUM SKYLIGHT DETAILS & SWIMMING POOL ENCLOSURE
- A-35 STOREFRONT & WINDOW DETAILS
- A-36 DOOR & FRAME ELEVATIONS
- A-37 DOOR DETAILS
- A-38 PARTITION SCHEDULE
- A-39 REFLECTED CEILING PLAN - BASEMENT
- A-40 REFLECTED CEILING PLAN - LOBBY/MEZZANINE
- A-41 REFLECTED CEILING PLAN - LOBBY/MEZZANINE
- A-42 REFLECTED CEILING PLAN - LOBBY/MEZZANINE
- A-43 REFLECTED CEILING PLAN - LOBBY/MEZZANINE
- A-44 REFLECTED CEILING PLAN - SECOND FLOOR
- A-45 REFLECTED CEILING PLAN - THIRD THRU SEVENTH FLOOR & EIGHTH FLOOR
- A-46 REFLECTED CEILING PLAN - CONDOMINIUMS - NINTH & TENTH FLOOR
- A-47 REFLECTED CEILING DETAILS
- A-48 ROOF PLAN & DETAILS
- A-49 WALL SECTIONS
- A-50 WALL SECTIONS
- A-51 DETAILS
- A-52 ENLARGED CONDO PLANS - UNIT TYPES "A" & "E"
- A-53 ENLARGED CONDO PLANS - UNIT TYPES "B", "C" & "D"

## LOCATION PLAN

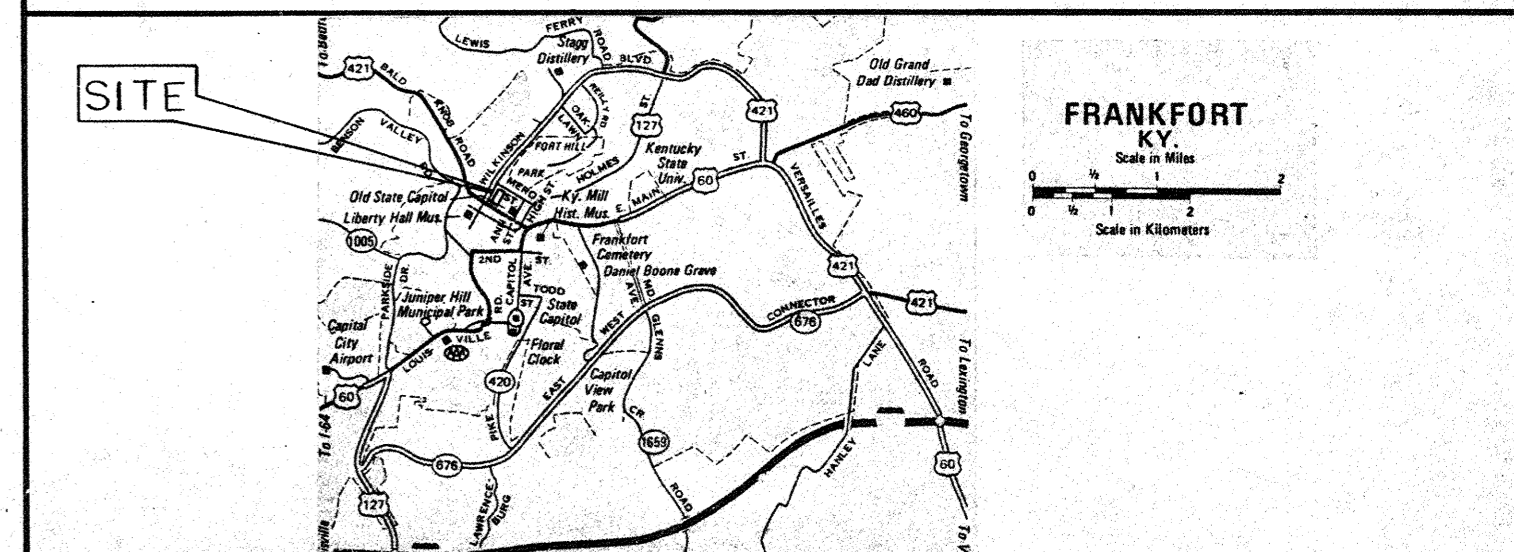

ARCHITECTURAL  
REISSUED 8-5-83