

GENERAL NOTES AND EQUIPMENT SCHEDULE

DATE	REVISIONS	JOB NAME	CAPITOL PLAZA HOTEL
10/3/83	1. CHANGES	LOCATION	FRANKFORT, KY.
10/11/83	2. REVISE	ARCHITECT	N/A
10/11/83	3. REVISE	ENGINEER	CARTER & FOSTER & ASSOCIATES
10/11/83	4. REVISE	CONTRACTOR	STEWART MECHANICAL
10/11/83	5. REVISE	FIELD OFFICE	

4694

Louisville Branch
1651 Watterson Trail
Jeffersonton, Kentucky 40289
502-267-5003

SWIMMING POOL
STAIRWELL SOUTH
STAIRWELL SOUTH & N

GENERAL NOTES AND EQUIPMENT SCHEDULE

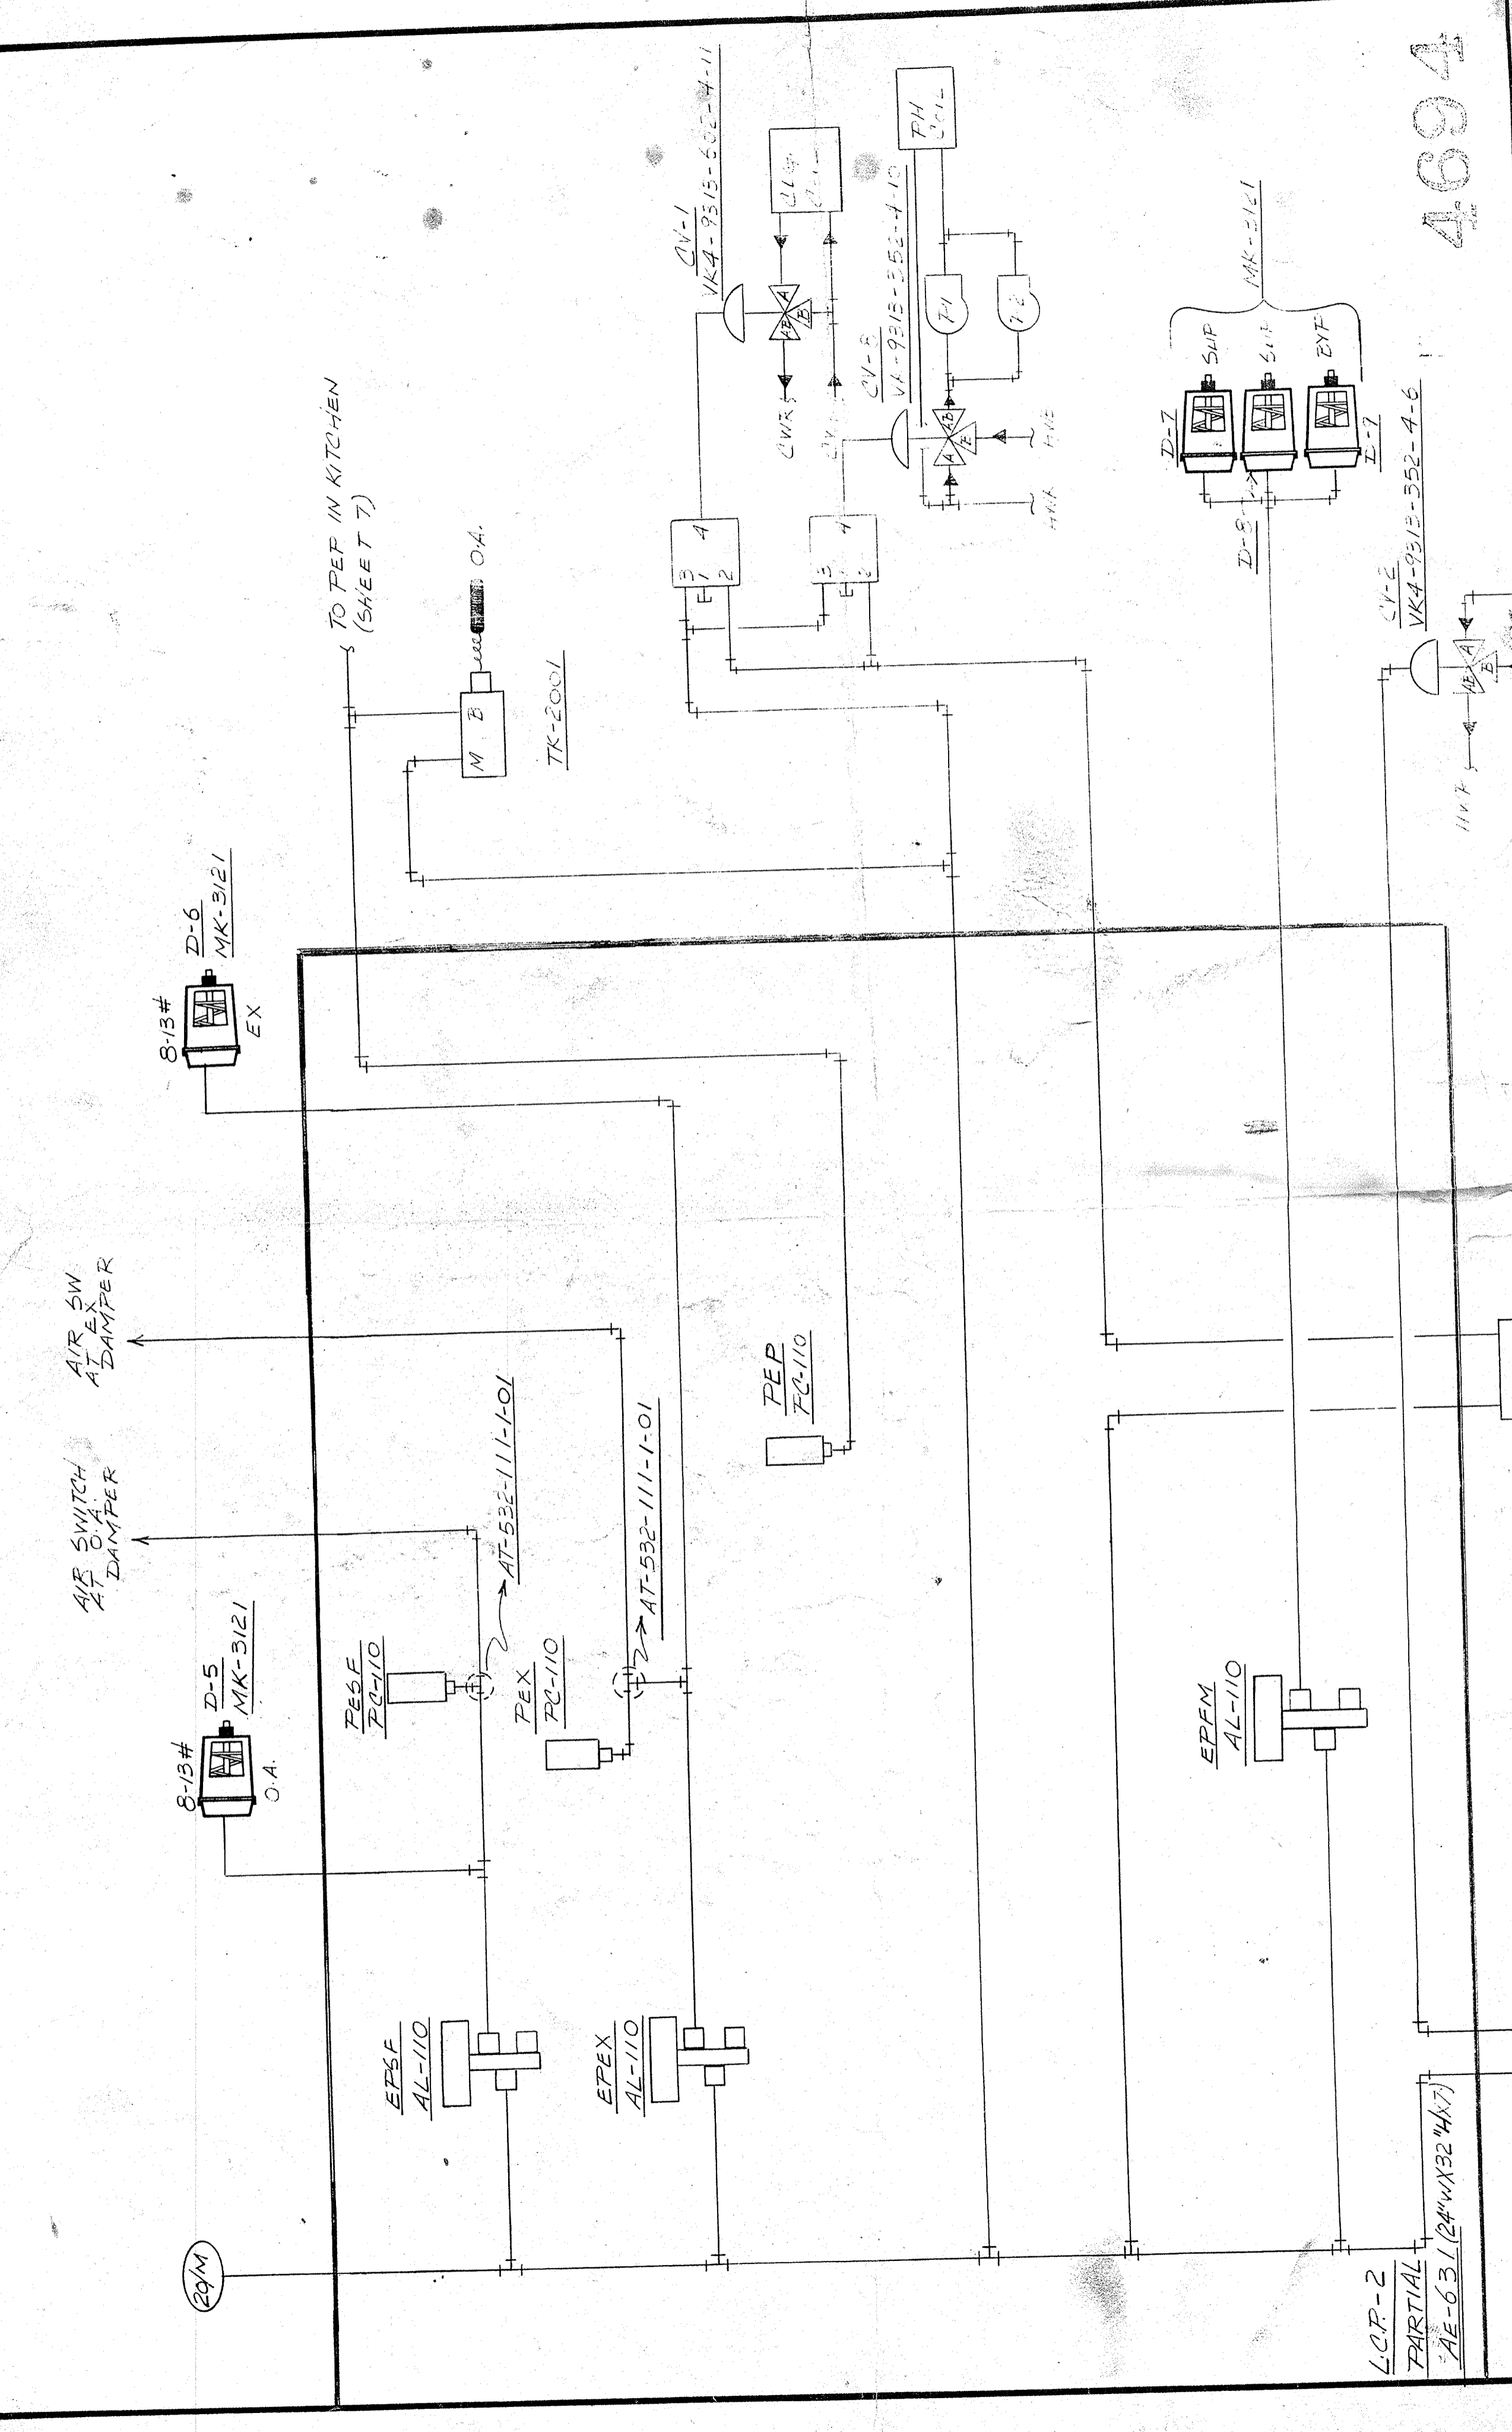

GENERAL NOTES AND EQUIPMENT SCHEDULE

4694

Louisville Branch
1651 Watterson Trail
Jeffersonton, Kentucky 40289
502-267-5003

CORRIDOR - HOTEL MAKE-UP SYSTEM

FIELD OFFICE

CONTRACTOR: STEWART MECHANICAL

ENGINEER: CARTER & FOSTER & ASSOCIATES

ARCHITECT: N/A

LOCATION: FRANKFORT, KY.

JOB NAME: CAPITOL PLAZA HOTEL