
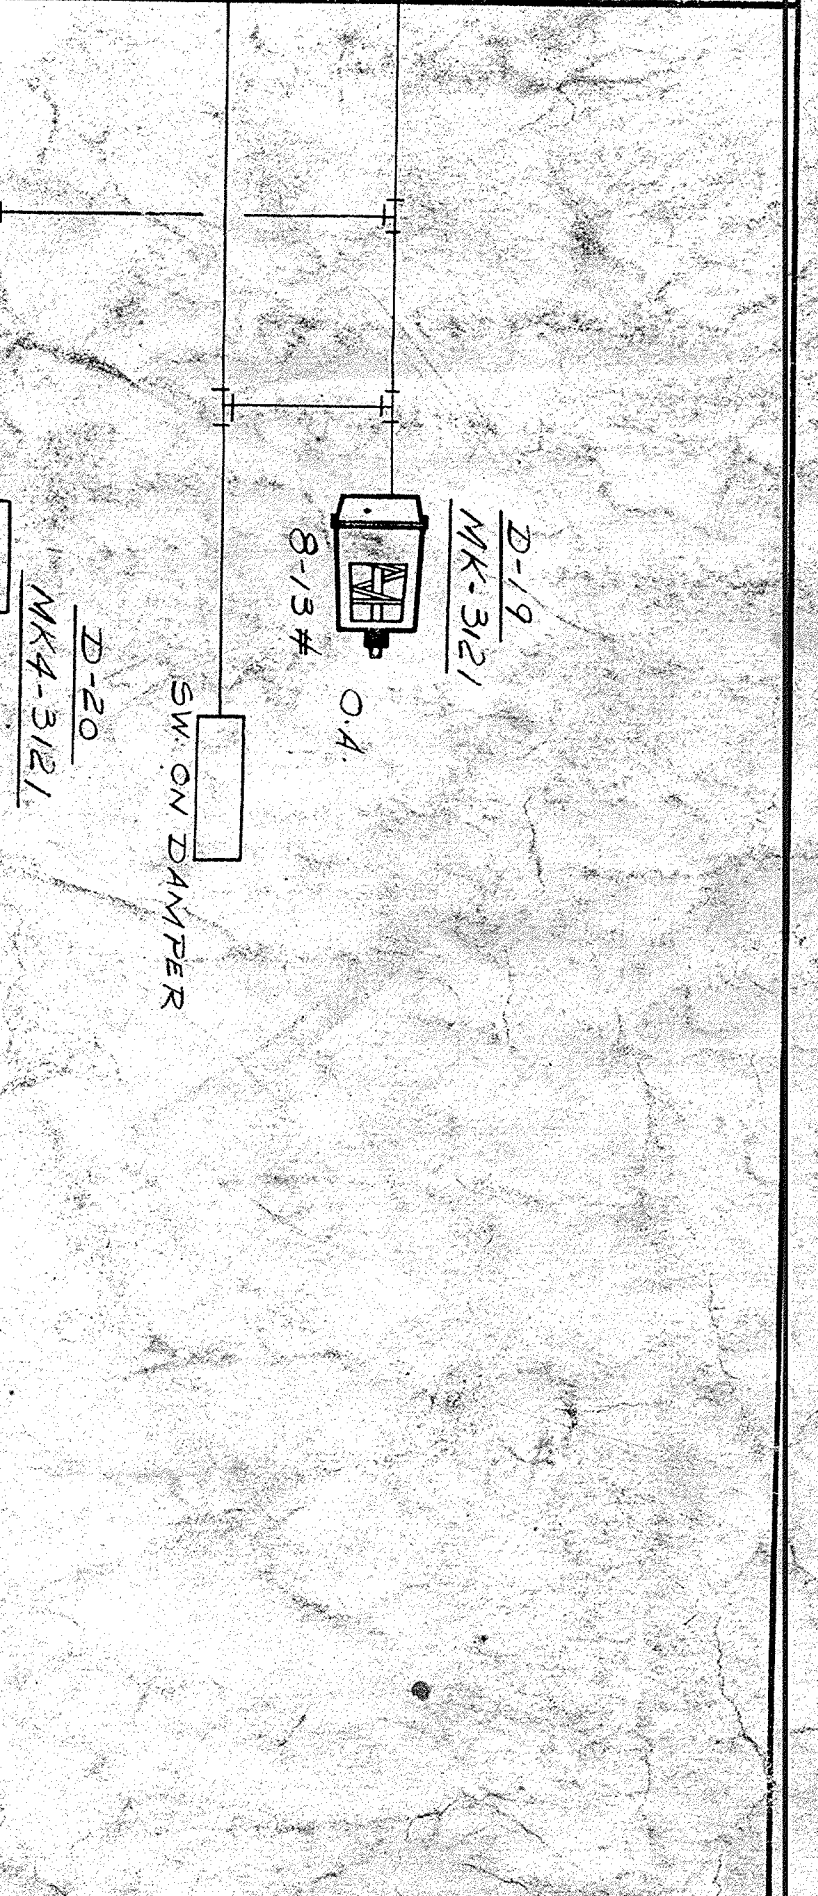
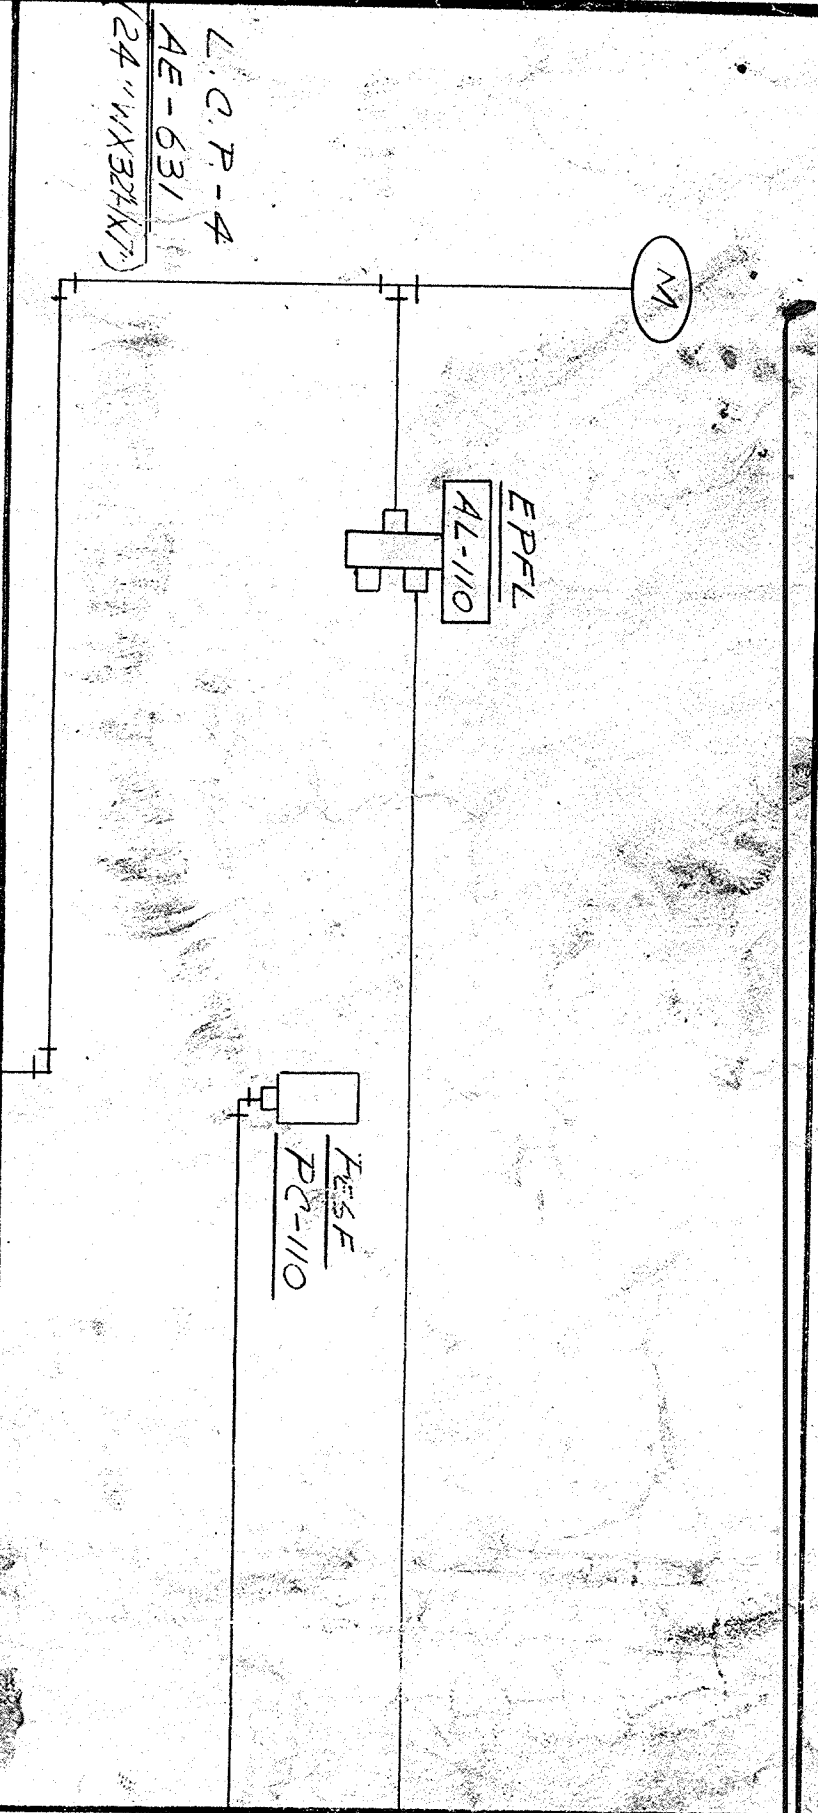
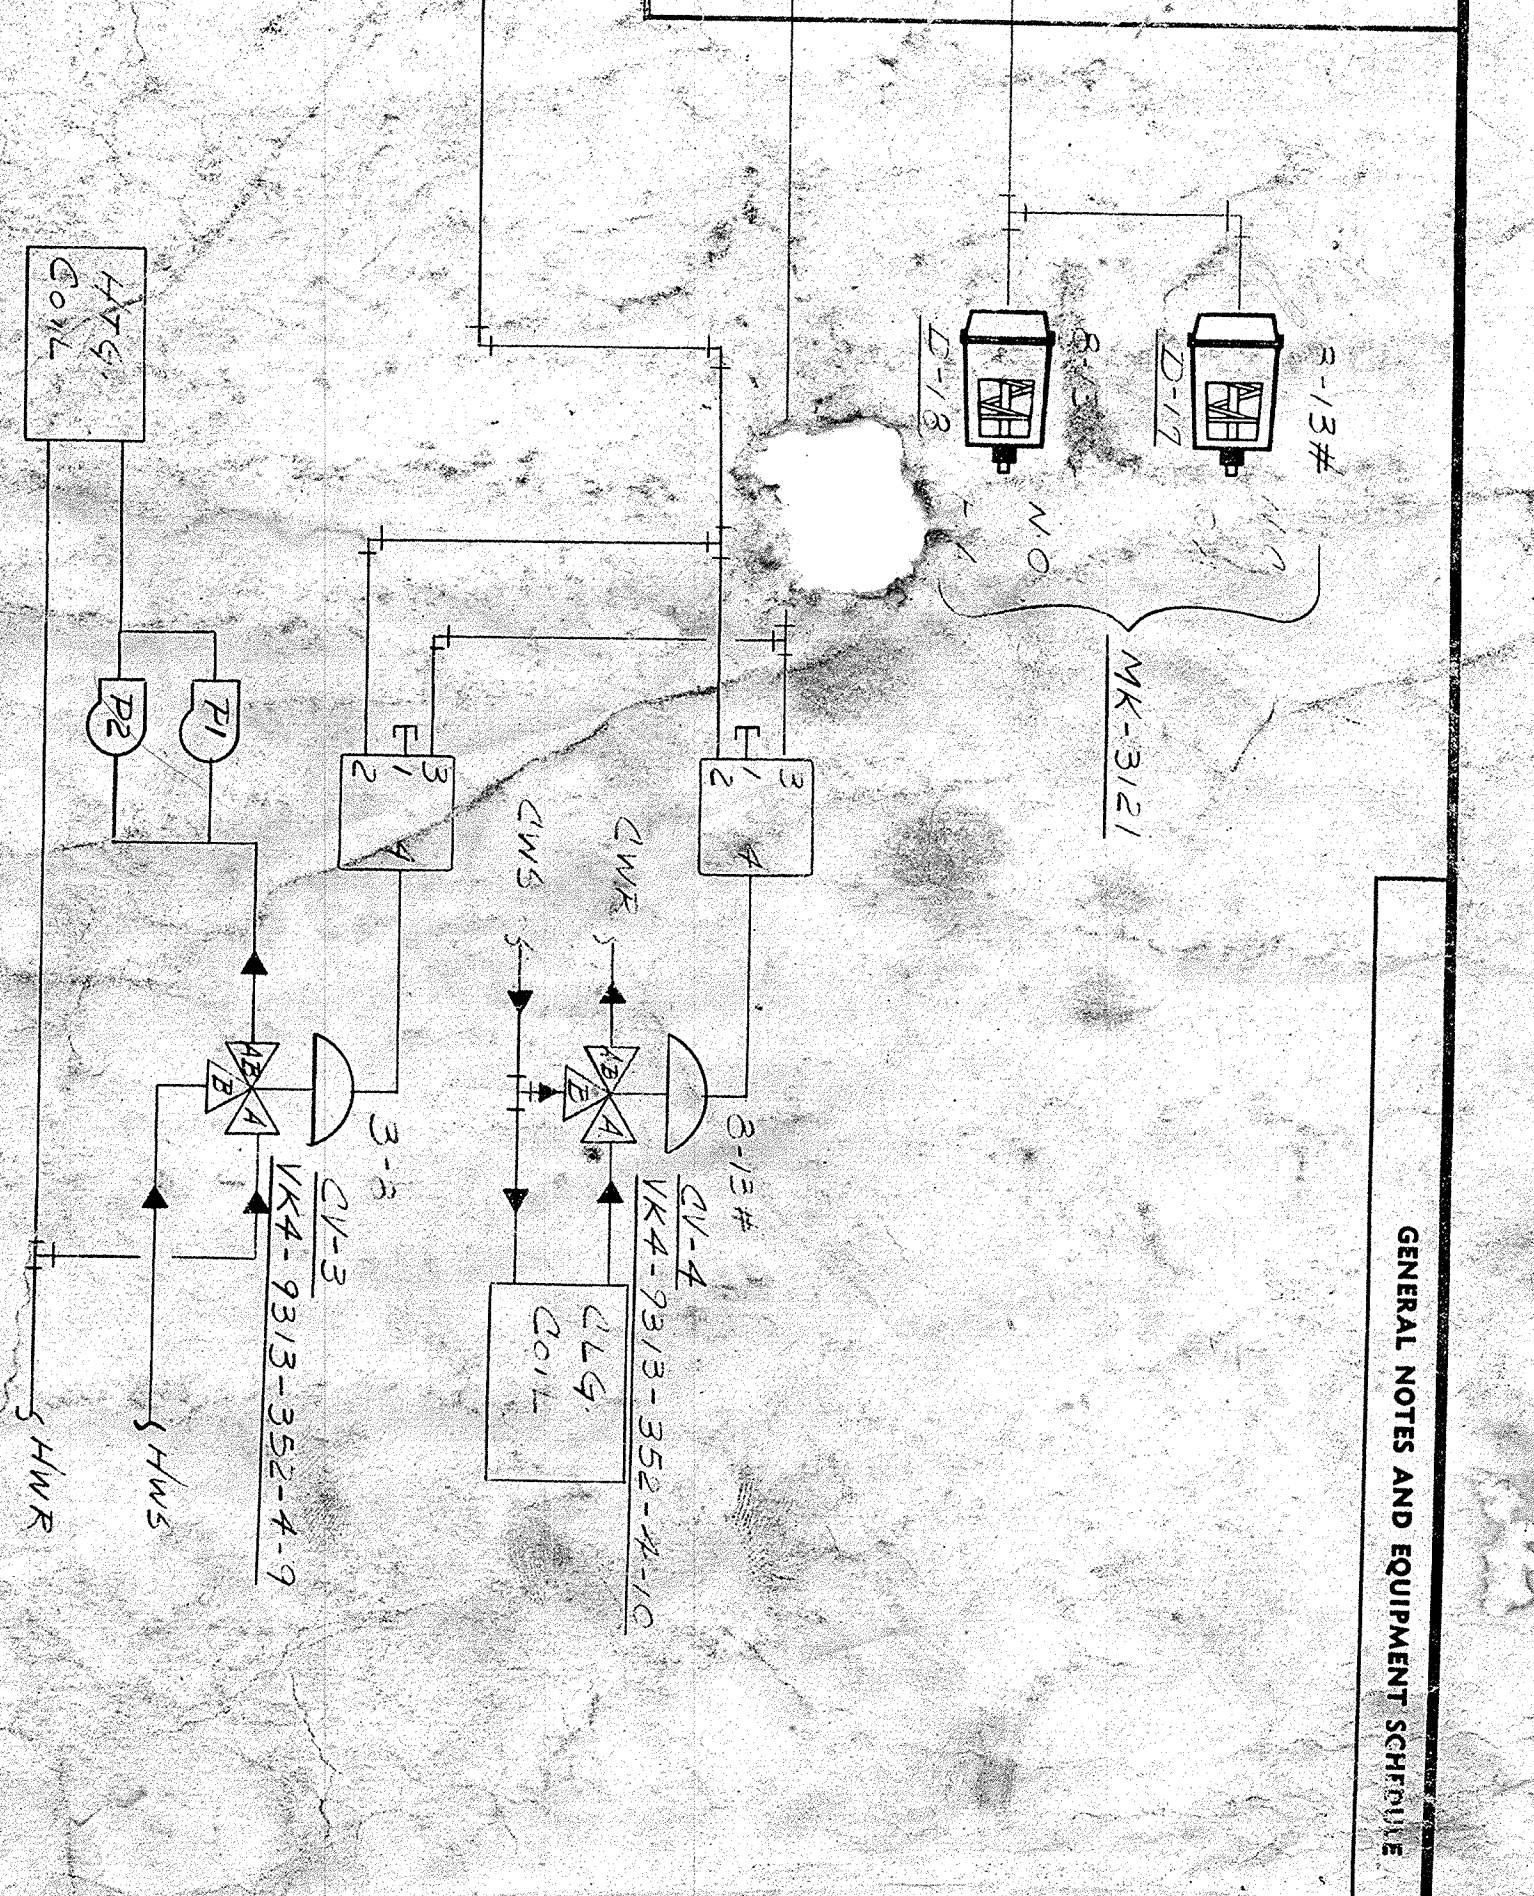


REVISIONS -

DATE	CHANGES	JOB NAME	LOCATION	ARCHITECT	ENGINEER	CONTRACTOR
02/7/83	REVISED	CARPTON PLAZA HOTEL	FRANKFORT, KY.	N/A	GARTNER & ROSENER & ASSOCIATES	STEWART MECHANICAL
02/22/83	REVISED					
02/23/83	REVISED					

4694
 1651 Waterson Trail
 Louisville Branch
 Louisville, Kentucky 40299
 502-267-5003

GENERAL NOTES AND EQUIPMENT SCHEDULE

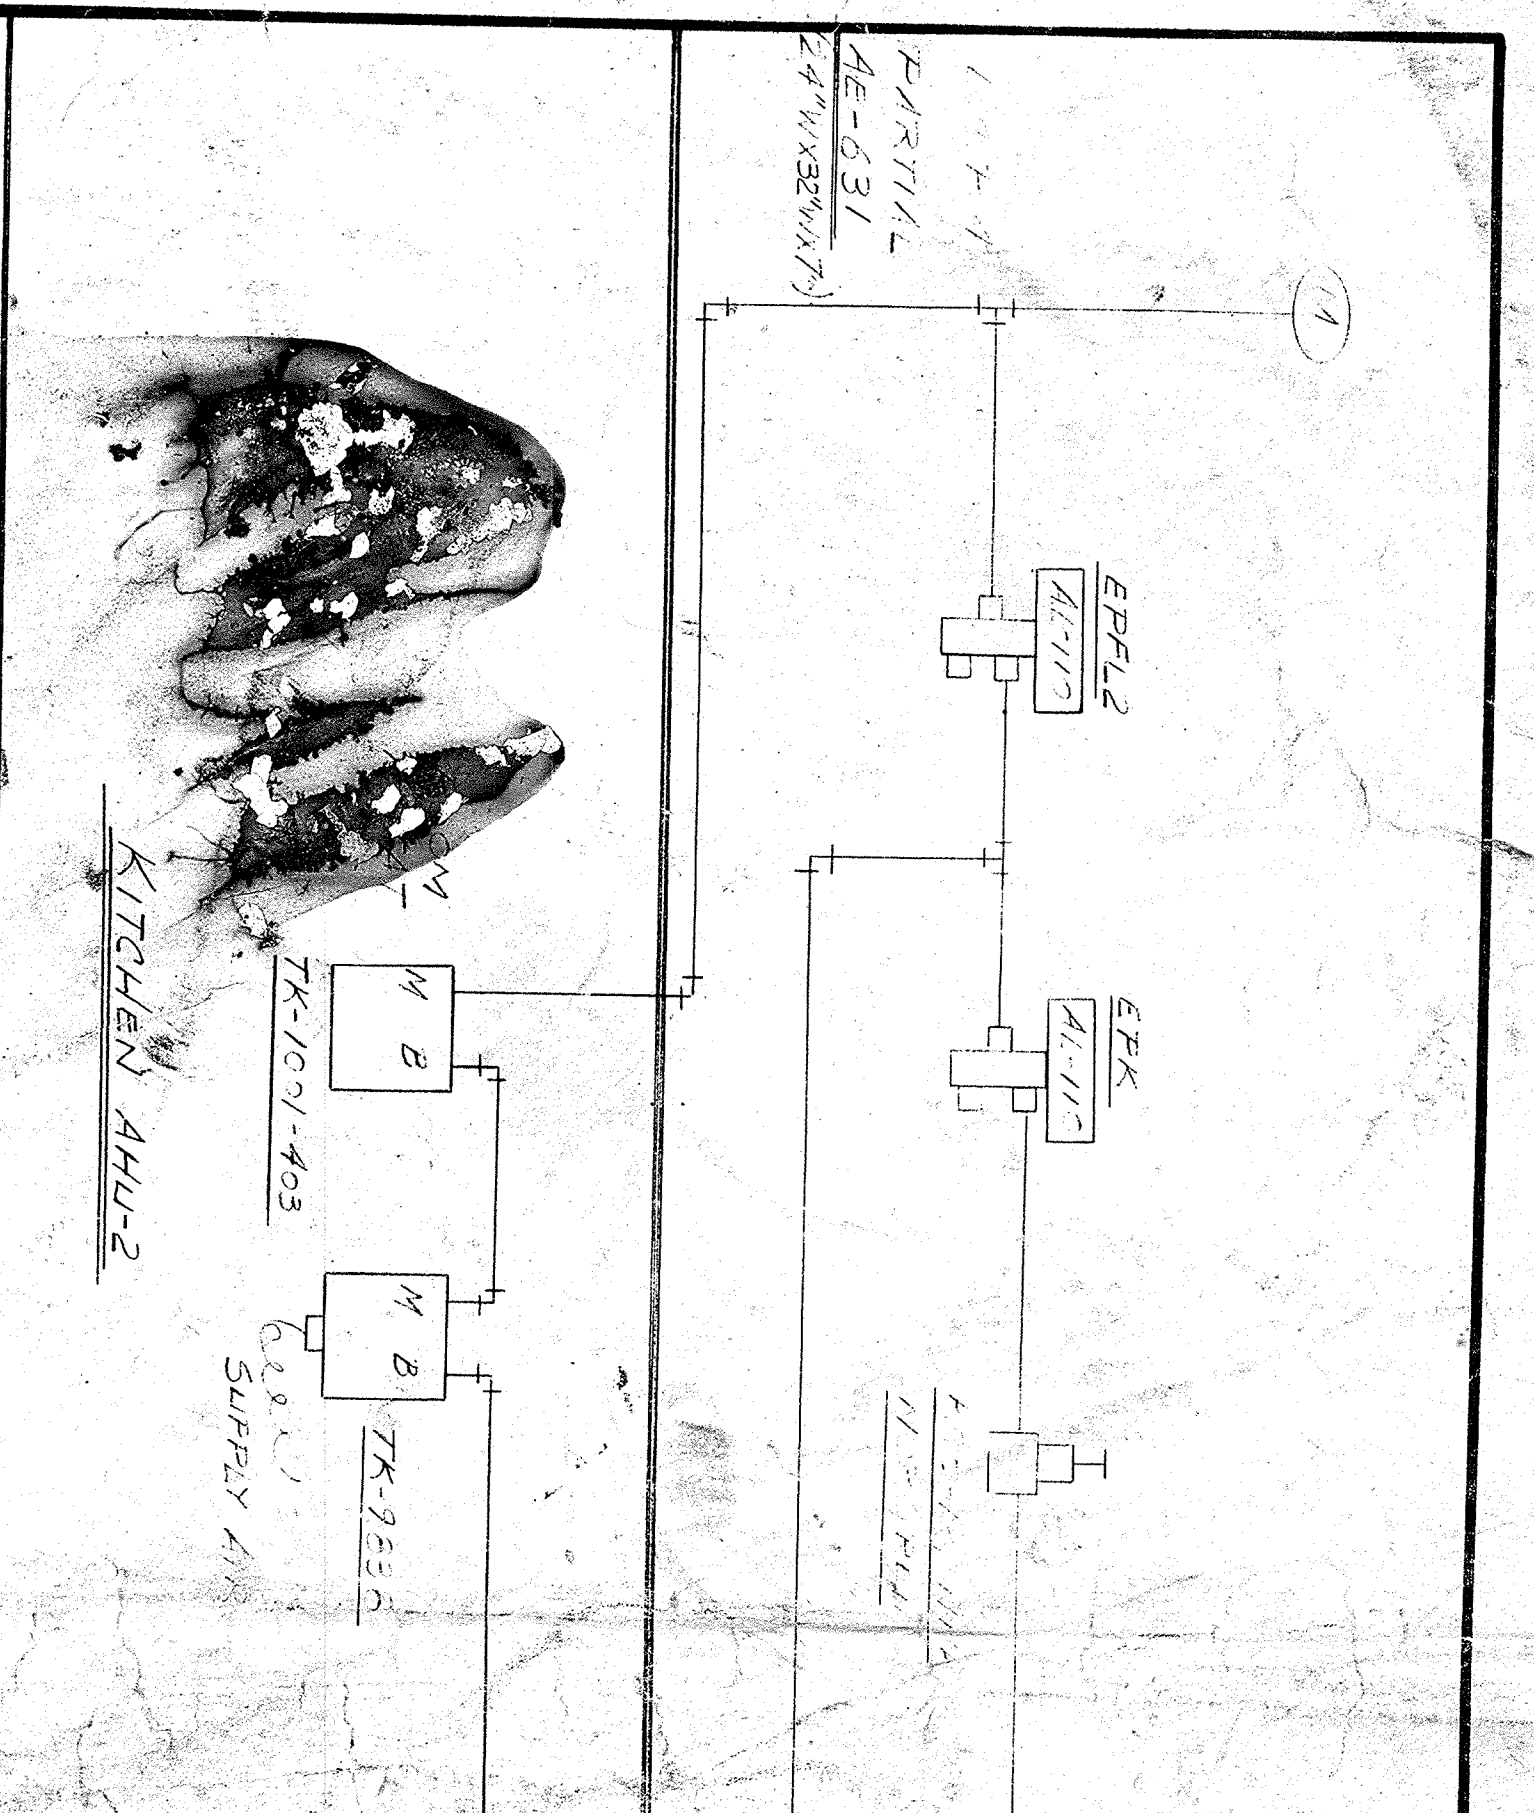

REVISIONS -

DATE	CHANGES	JOB NAME	LOCATION	ARCHITECT	ENGINEER	CONTRACTOR
02/7/83	REVISED	CARPTON PLAZA HOTEL	FRANKFORT, KY.	N/A	GARTNER & ROSENER & ASSOCIATES	STEWART MECHANICAL
02/22/83	REVISED					
02/23/83	REVISED					

4694
 1651 Waterson Trail
 Louisville Branch
 Louisville, Kentucky 40299
 502-267-5003

GENERAL NOTES AND EQUIPMENT SCHEDULE